

ST. TAMMANY PARISH COUNCIL

RESOLUTION

RESOLUTION COUNCIL SERIES NO: C-4600

COUNCIL SPONSOR: DEAN/BRISTER

PROVIDED BY: LEGAL DEPARTMENT

RESOLUTION TO ACKNOWLEDGE THE AUTHORITY, PURSUANT TO HOME RULE CHARTER SECTIONS 1-04, 1-06, 3-01 AND 3-09, FOR ST. TAMMANY PARISH GOVERNMENT, THROUGH THE OFFICE OF THE PARISH PRESIDENT, TO ENTER INTO A COOPERATIVE ENDEAVOR AGREEMENT WITH THE CITY OF SLIDELL AND/OR THE ST. TAMMANY PARISH SCHOOL BOARD FOR THE INSTALLATION OF A WATER LINE ON OR WITHIN PARISH RIGHTS-OF-WAY, IN CONJUNCTION WITH WATER AND SEWER IMPROVEMENTS FOR BOYET JR. HIGH SCHOOL AND LITTLE OAK MIDDLE SCHOOL (WARD 8, DISTRICT 8).

WHEREAS, the City of Slidell ("Slidell") and/or the St. Tammany Parish School Board ("STPSB") seeks to construct certain water and sewer improvements in the proximity of Rebel Drive, and the surrounding area, for the benefit of Boyet Jr. High School and/or Little Oak Middle School; and

WHEREAS, in conjunction with the aforementioned improvements, Slidell and/or the STPSB has requested permission to enter certain rights-of-way owned by St. Tammany Parish Government ("Parish"), being Coral St., N. Pearl Dr. and/or other rights-of-way, for the installation of a water line and/or related improvements in furtherance of said purposes; and

WHEREAS, the locations of the proposed water line and/or related improvements, and the aforementioned Parish rights-of-way, are depicted on the plans attached hereto as Exhibit "A"; and

WHEREAS, the installation of said water line and/or related improvements will directly serve to improve infrastructure for Boyet Jr. High School and/or Little Oak Middle School, and will therefore provide a strong public benefit for the Parish and its citizens; and

WHEREAS, in consideration of the foregoing, Parish has determined that it is in the public interest to enter into a Cooperative Endeavor Agreement with Slidell and/or STPSB for the purpose of authorizing the installation of a water line and/or related improvements on or within the aforementioned Parish rights-of-way, and as more fully detailed in Exhibit "A" hereto.

THE PARISH OF ST. TAMMANY HEREBY RESOLVES that St. Tammany Parish Government, through the Office of the Parish President, pursuant to Home Rule Charter Sections 1-04, 1-06, 3-01 and 3-09, is authorized to enter into a Cooperative Endeavor Agreement, which meets or exceeds all requirements of Louisiana law and jurisprudence, with the City of Slidell and/or the St. Tammany Parish School Board, for the purpose of authorizing the installation of a water line and/or related improvements on or within the boundaries of Coral St., N. Pearl Dr. and/or other Parish rights-of-way, as more fully depicted on Exhibit "A" attached hereto, in conjunction with water and sewer improvements for the benefit of Boyet Jr. High School and Little Oak Middle School, and to take any and all action in support of the same.

BE IT FURTHER RESOLVED that any and all actions previously taken by the Office of the Parish President in furtherance of the actions contemplated herein are ratified and accepted accordingly.

THIS RESOLUTION HAVING BEEN SUBMITTED TO A VOTE, THE VOTE THEREON WAS AS FOLLOWS:

MOVED FOR ADOPTION BY: \_\_\_\_\_ SECONDED BY: \_\_\_\_\_

YEAS: \_\_\_\_\_

NAYS: \_\_\_\_\_

ABSTAIN: \_\_\_\_\_

ABSENT: \_\_\_\_\_

THIS RESOLUTION WAS DECLARED ADOPTED ON THE 2 DAY OF JUNE , 2016, AT A REGULAR MEETING OF THE PARISH COUNCIL, A QUORUM OF THE MEMBERS BEING PRESENT AND VOTING.

\_\_\_\_\_  
MARTY DEAN, COUNCIL CHAIRMAN

ATTEST:

\_\_\_\_\_  
THERESA L. FORD, COUNCIL CLERK

Exhibit "A"

SHEET: \_\_\_\_\_

ST. TAMMANY PARISH SCHOOL BOARD

**BOYET JHS -LITTLE OAK MIDDLE SCHOOL**

**WATER AND SEWER TIE**

**STPSB PROJECT #1485**

REBEL DR. SLIDELL, LA 70461

**SHEETS**

- C0 - CIVIL CONSTRUCTION NOTES
- C1 - PLAN - WATER AND SEWER
- C2 - PLAN - WATER AND SEWER
- C3 - SITE PLAN
- C4 - PLAN & PROFILE - WATER AND SEWER
- C5 - PLAN & PROFILE - WATER AND SEWER
- C6 - PLAN & PROFILE - WATER AND SEWER
- C7 - PLAN - WATER AND SEWER
- C8 - PLAN - WATER AND SEWER
- C9 - PIPING DETAILS
- C10 - MISCELLANEOUS DETAILS
- C11 - SEWER LIFT STATION DETAILS (REFURBISHED)
- C12 - SEWER LIFT STATION DETAILS (NEW)
- R1 - REFERENCE DRAWING #1
- R2 - REFERENCE DRAWING #2
- R3 - REFERENCE DRAWING #3
- R4 - REFERENCE DRAWING #4
- R5 - REFERENCE DRAWING #5
- R6 - REFERENCE DRAWING #6


W.L. "TREV" FOULSE, III  
PETER JABBA  
REGINA STANFORD

SUPERINTENDENT  
ASST. SUPERINTENDENT  
ASST. SUPERINTENDENT

**COUNCIL MEMBERS**

NEAL M. HENNEGAN  
ELIZABETH B. HEINITZ  
MICHAEL J. DIRMANN  
STEPHEN J. "JACK" LOUP, III  
CHARLEST HARBELL  
MICHAEL C. NATION  
WILLIE B. JETER  
PEGGY H. SEELEY  
SHARON LO DRUCKER  
RONALD "RON" BETTEN COURT  
ROBERT R WOMACK  
RICHARD HURSEY, JR.  
ROBIN P. MULLETT  
DENNIS S. COUSIN  
MARY K. BELLUSARIO

DISTRICT 1  
DISTRICT 2  
DISTRICT 3  
DISTRICT 4  
DISTRICT 5  
DISTRICT 6  
DISTRICT 7  
DISTRICT 8  
DISTRICT 9  
DISTRICT 10  
DISTRICT 11  
DISTRICT 12  
DISTRICT 13  
DISTRICT 14  
DISTRICT 15

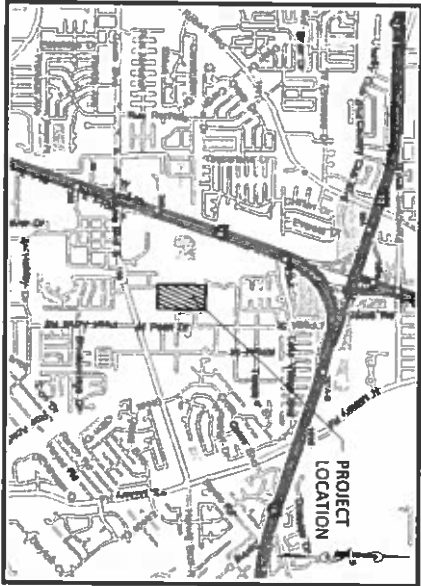

**SITE MAP**

SCALE: 1 INCH = 2000 FEET




JULY 2015



**KYLE ASSOCIATES PROJECT NO. 14034**

100% SUBMITTAL FOR REGULATORY REVIEW.  
NOT FOR CONSTRUCTION

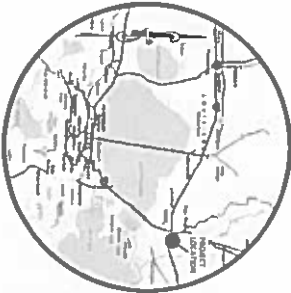



**VICINITY MAP**


N.T.S.







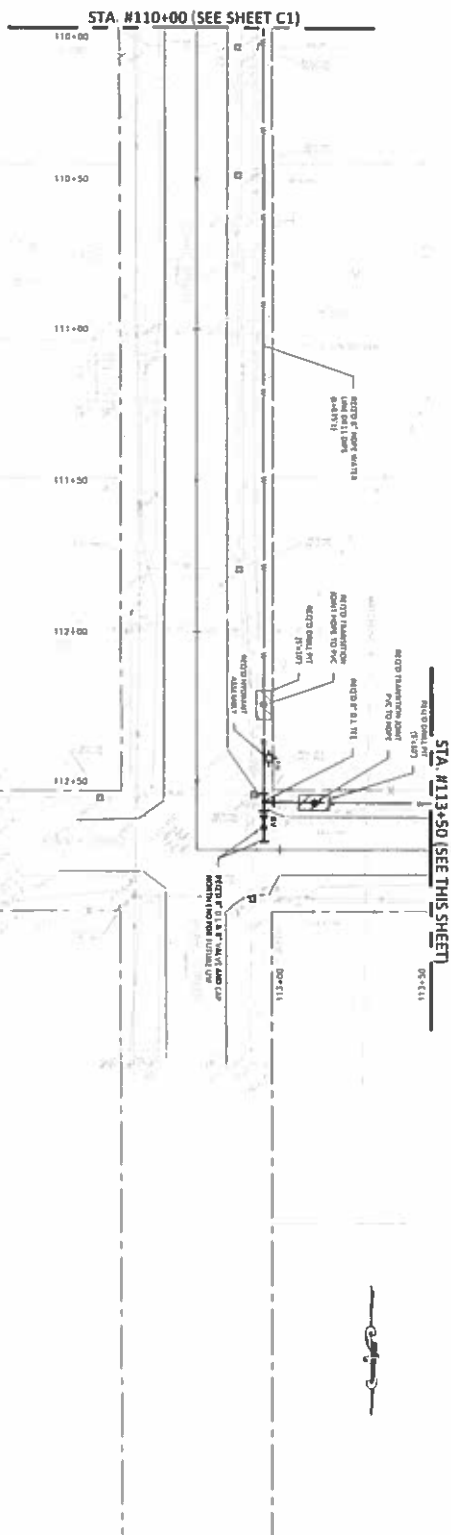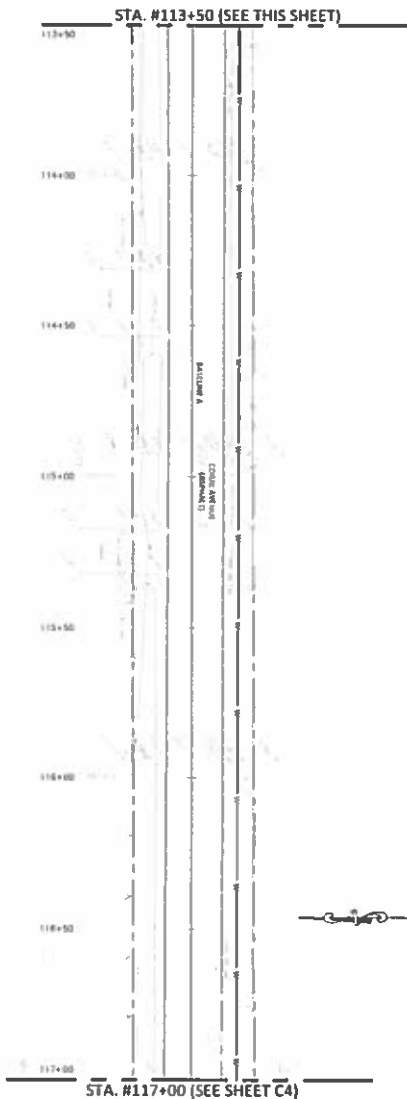

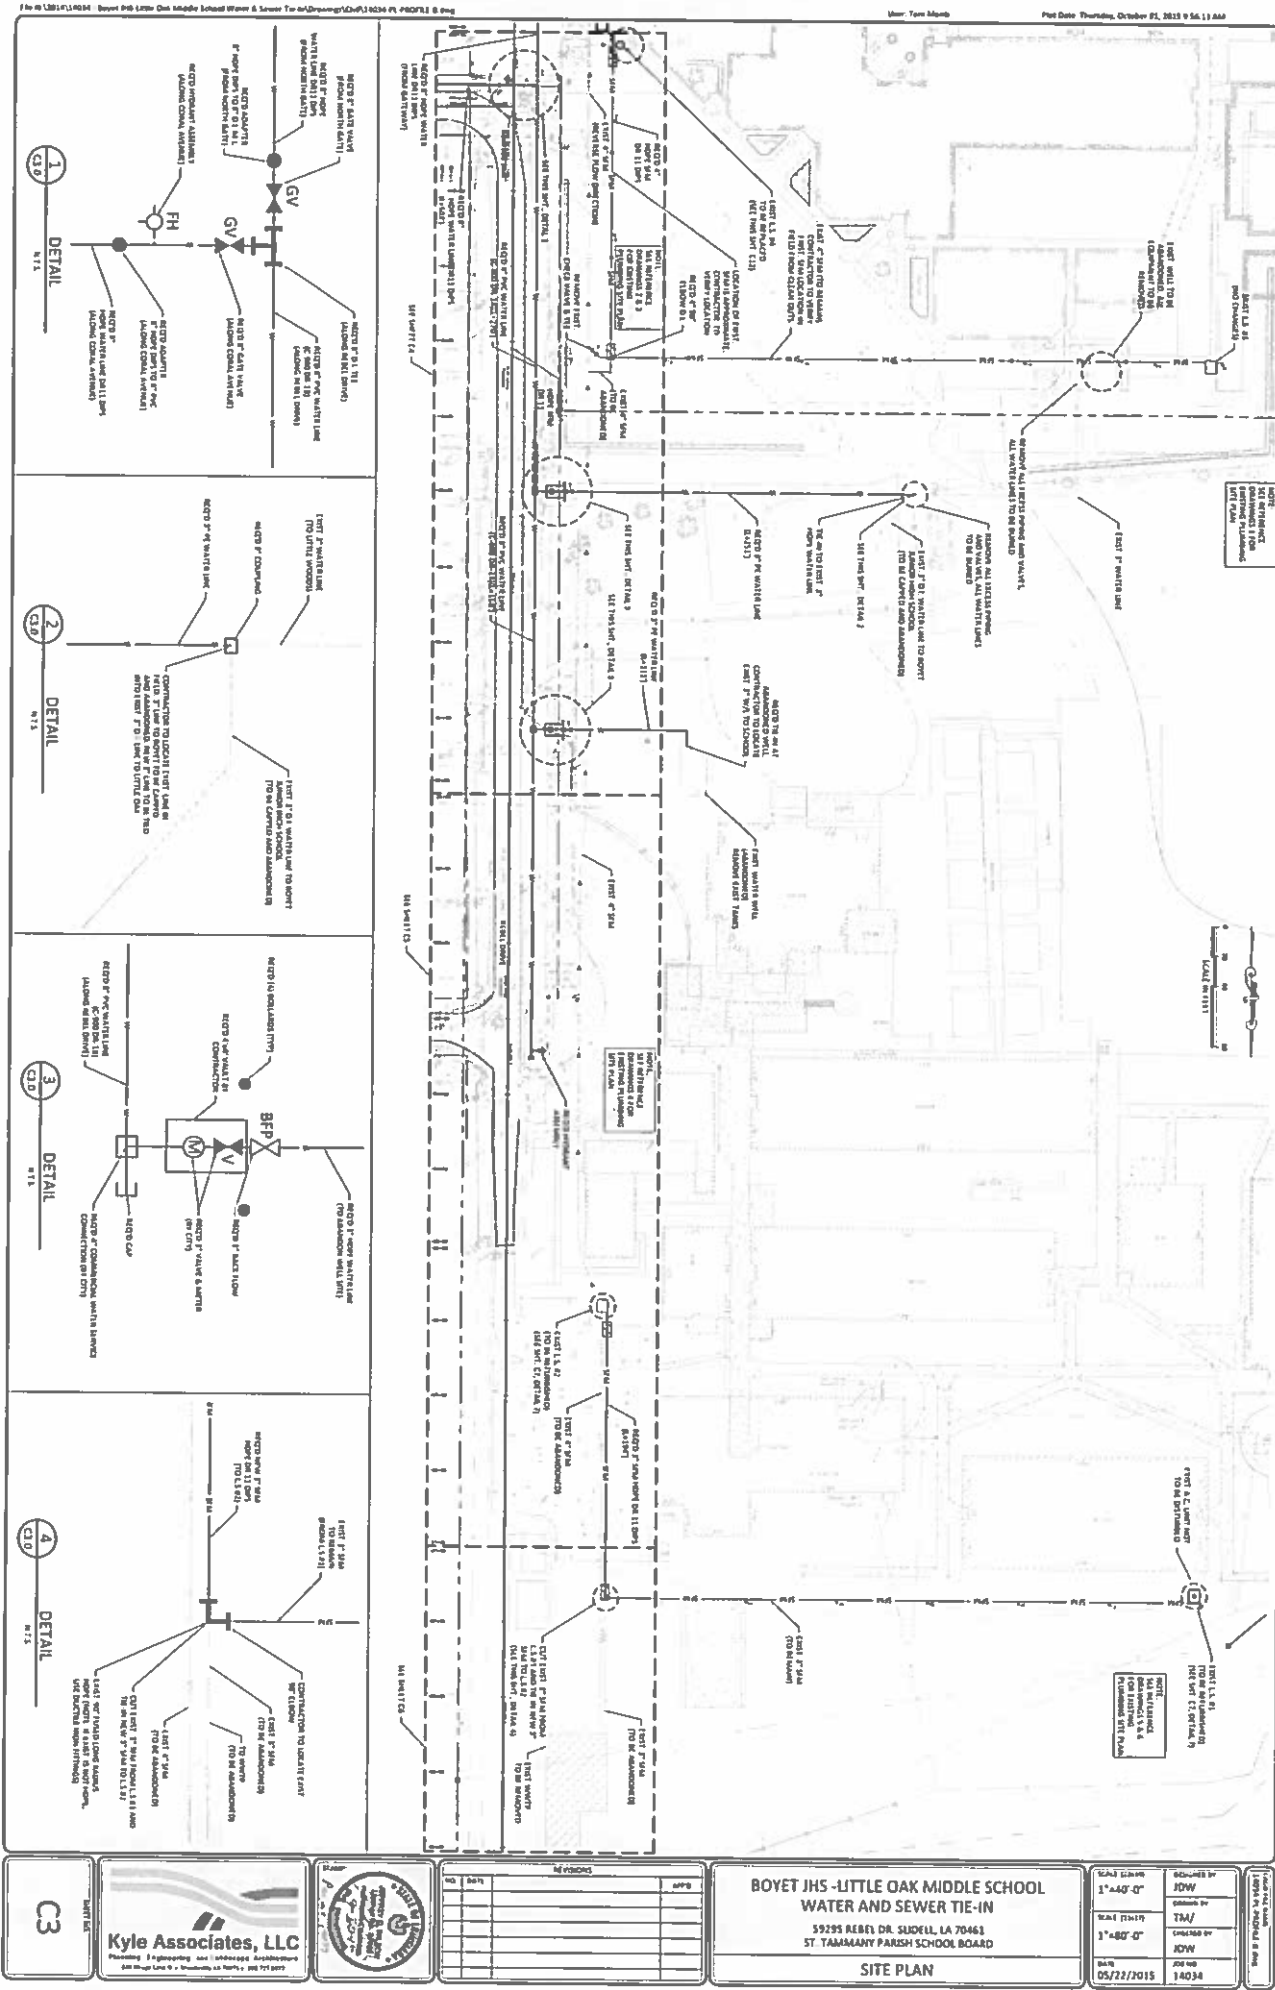

**Kyle Associates, LLC**  
Professional Engineering & Surveying  
1000 Lakeside Drive, Suite 100  
Baton Rouge, LA 70801  
Phone: (504) 733-1111  
Fax: (504) 733-1112  
Email: info@kyleassoc.com

Professional Engineer  
State of Louisiana  
No. 12345  
Exp. 12/31/2025



NO.	DATE	REVISION
1	10/22/2015	ISSUED FOR PERMIT

**BOYET JHS - LITTLE OAK MIDDLE SCHOOL  
WATER AND SEWER TIE-IN**  
59295 REBEL DR. SUITE 111  
ST. TAMMANY PARISH SCHOOL BOARD

**SITE PLAN**


DATE	BY	CHKD.	APP.
10/22/2015	J. D. ...	J. D. ...	J. D. ...

10/22/2015  
J. D. ...  
10/22/2015

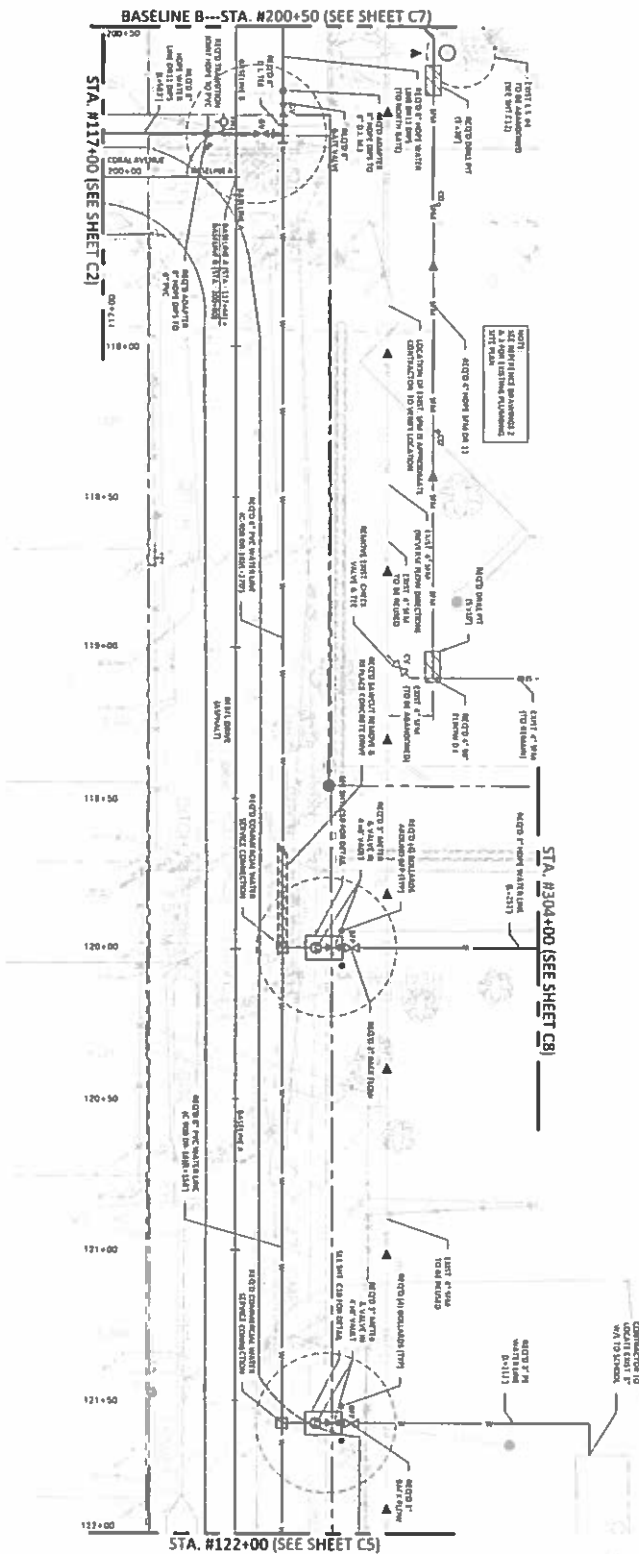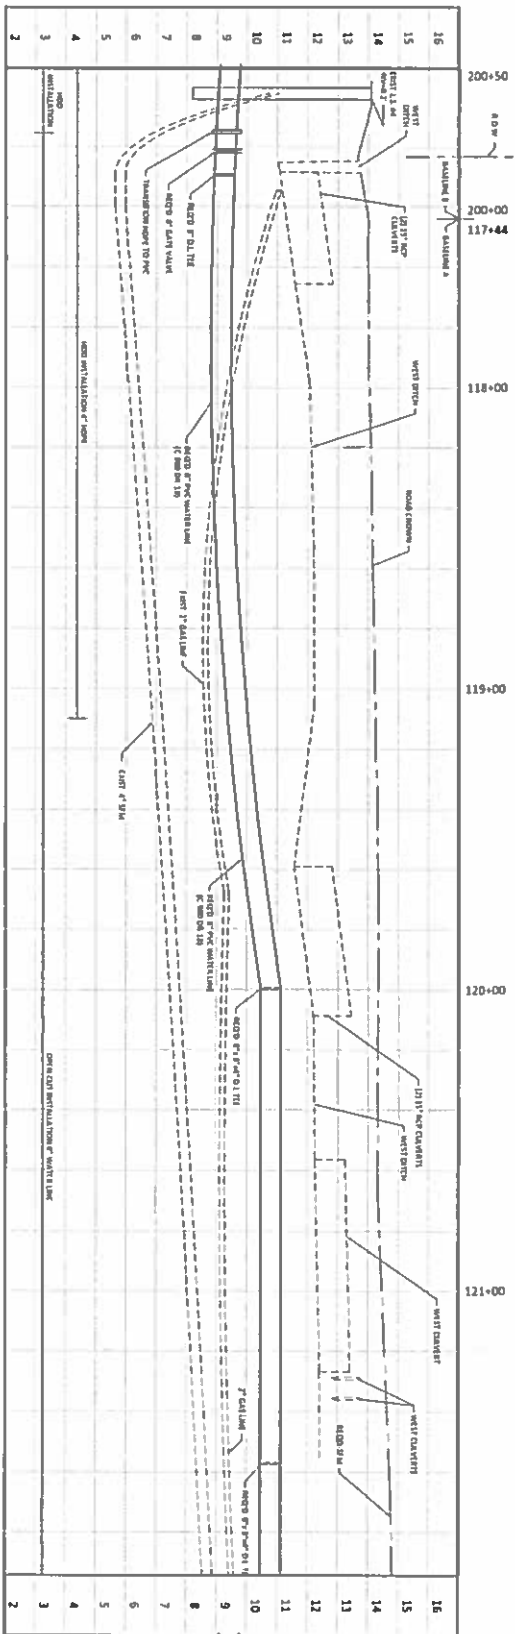



<b>C4</b>	 <b>Kyle Associates, LLC</b> Professional Engineering and Architecture 600 West 10th Street, Suite 100, Fort Worth, TX 76102		SHEET NO.	
			NO.	OF
<b>BOYET JHS - LITTLE OAK MIDDLE SCHOOL WATER AND SEWER TIE-IN</b> 59295 REBEL DR. SUITE 111, LA 70461 ST. TAMMANY PARISH SCHOOL BOARD			<b>PLAN AND PROFILE</b>	
			DATE: 05/22/2015	14034



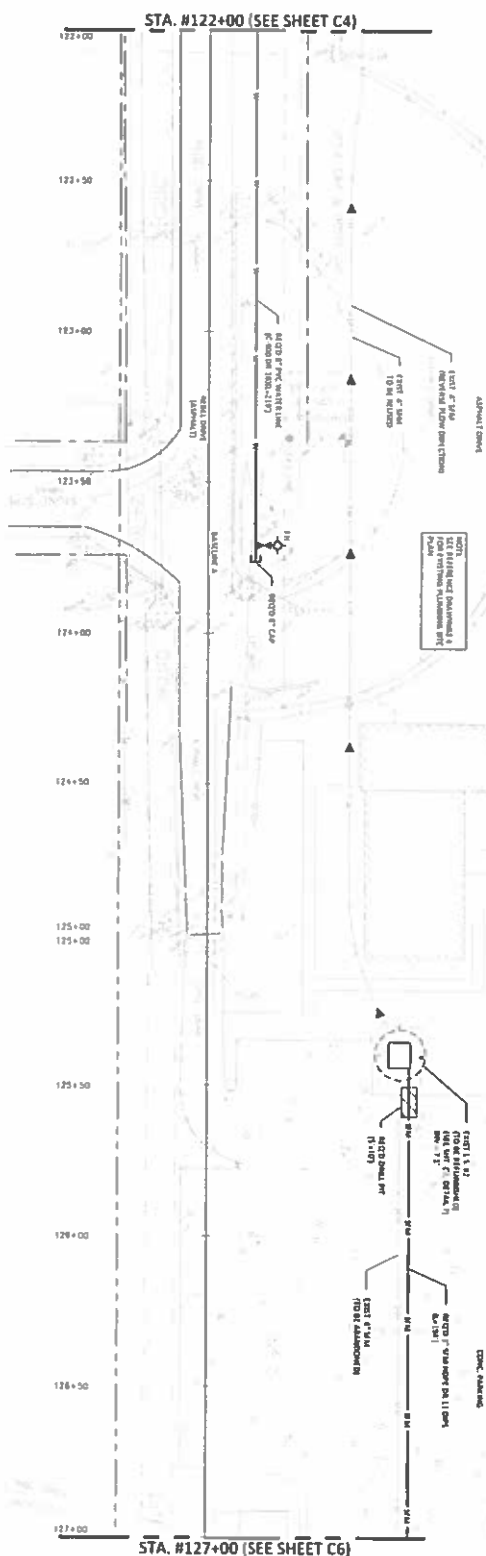


STA. #127+00 (SEE SHEET C6)

[illegible]

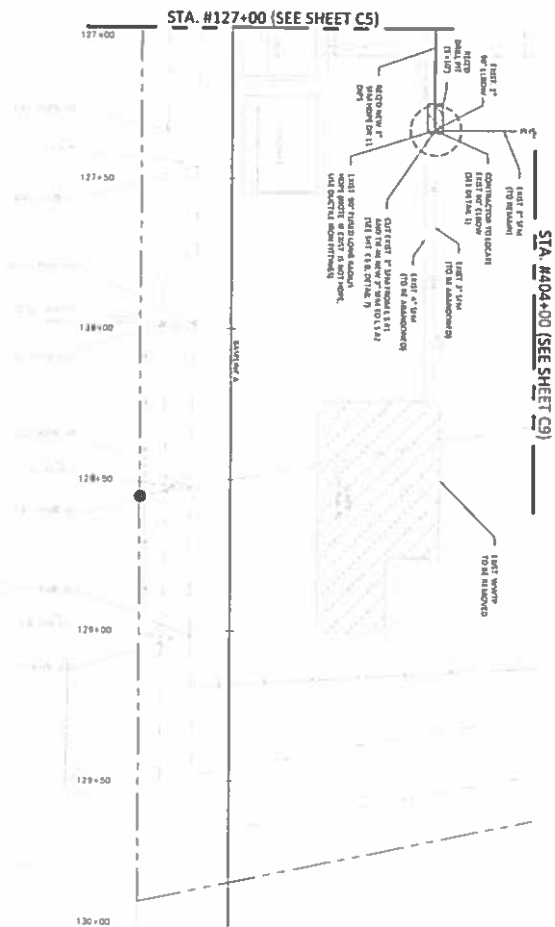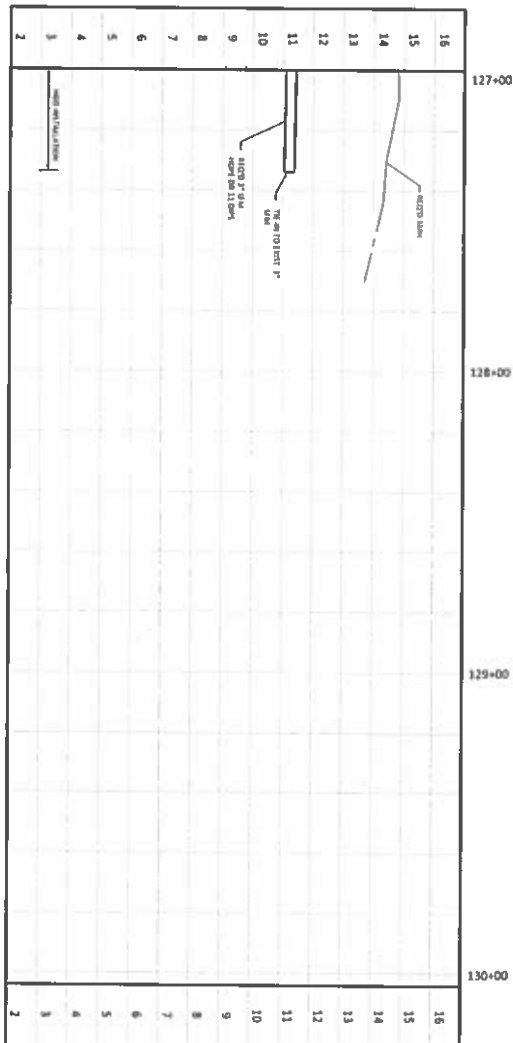

<b>C6</b>	 <b>Kyle Associates, LLC</b> Professional Engineering and Land Surveying 6000 Highway 101 • Metairie, LA 70001 • 504-777-9977		REVISIONS		<b>BOYET IHS - LITTLE OAK MIDDLE SCHOOL WATER AND SEWER TIE-IN</b> 59295 REBEL DR. SUDELL, LA 70461 ST. TAMMANY PARISH SCHOOL BOARD <b>PLAN AND PROFILE</b>	<b>SCALE</b> 1"=20'-0" 1"=40'-0" DATE: 05/12/2015	<b>DESIGNED BY</b> IDW <b>CHECKED BY</b> IDW DATE: 10/01/15
			NO.	DATE			

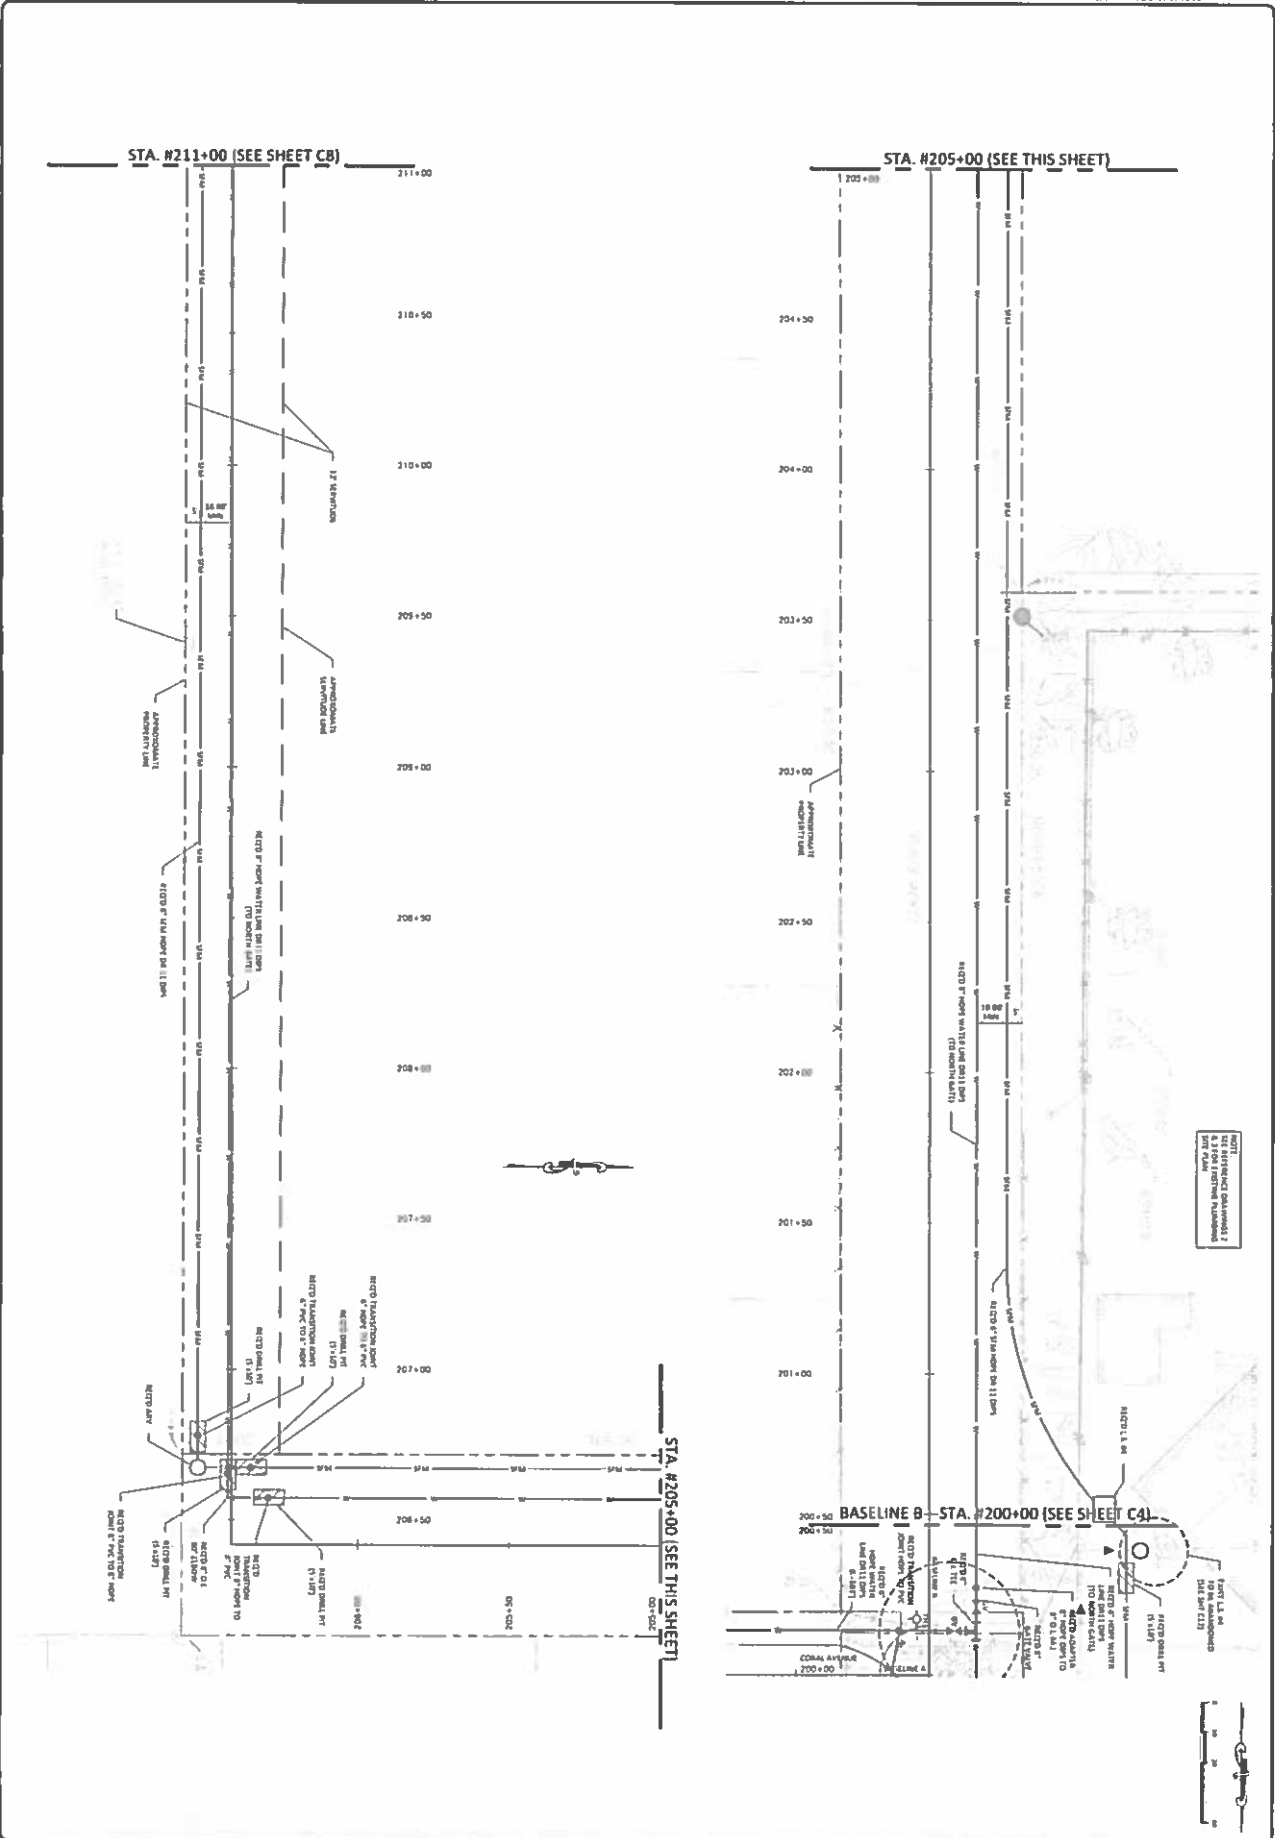

C7


**Kyle Associates, LLC**  
Providing Engineering and Construction Administration  
and Surveying Services • New Orleans, LA 70112 • 504.581.1234

REVISIONS	
NO.	DATE

**BOYET JHS - LITTLE OAK MIDDLE SCHOOL  
WATER AND SEWER TIE-IN**  
59295 REBEL DR. SUDELL, LA 70461  
ST. TAMMANY PARISH SCHOOL BOARD

**PLAN - WATER & SEWER**

Scale: Drawing	1"=20'-0"	Drawn by	JDW
Scale: Field	1"=40'-0"	Checked by	JDW
Date	05/22/2015	Job No.	14034

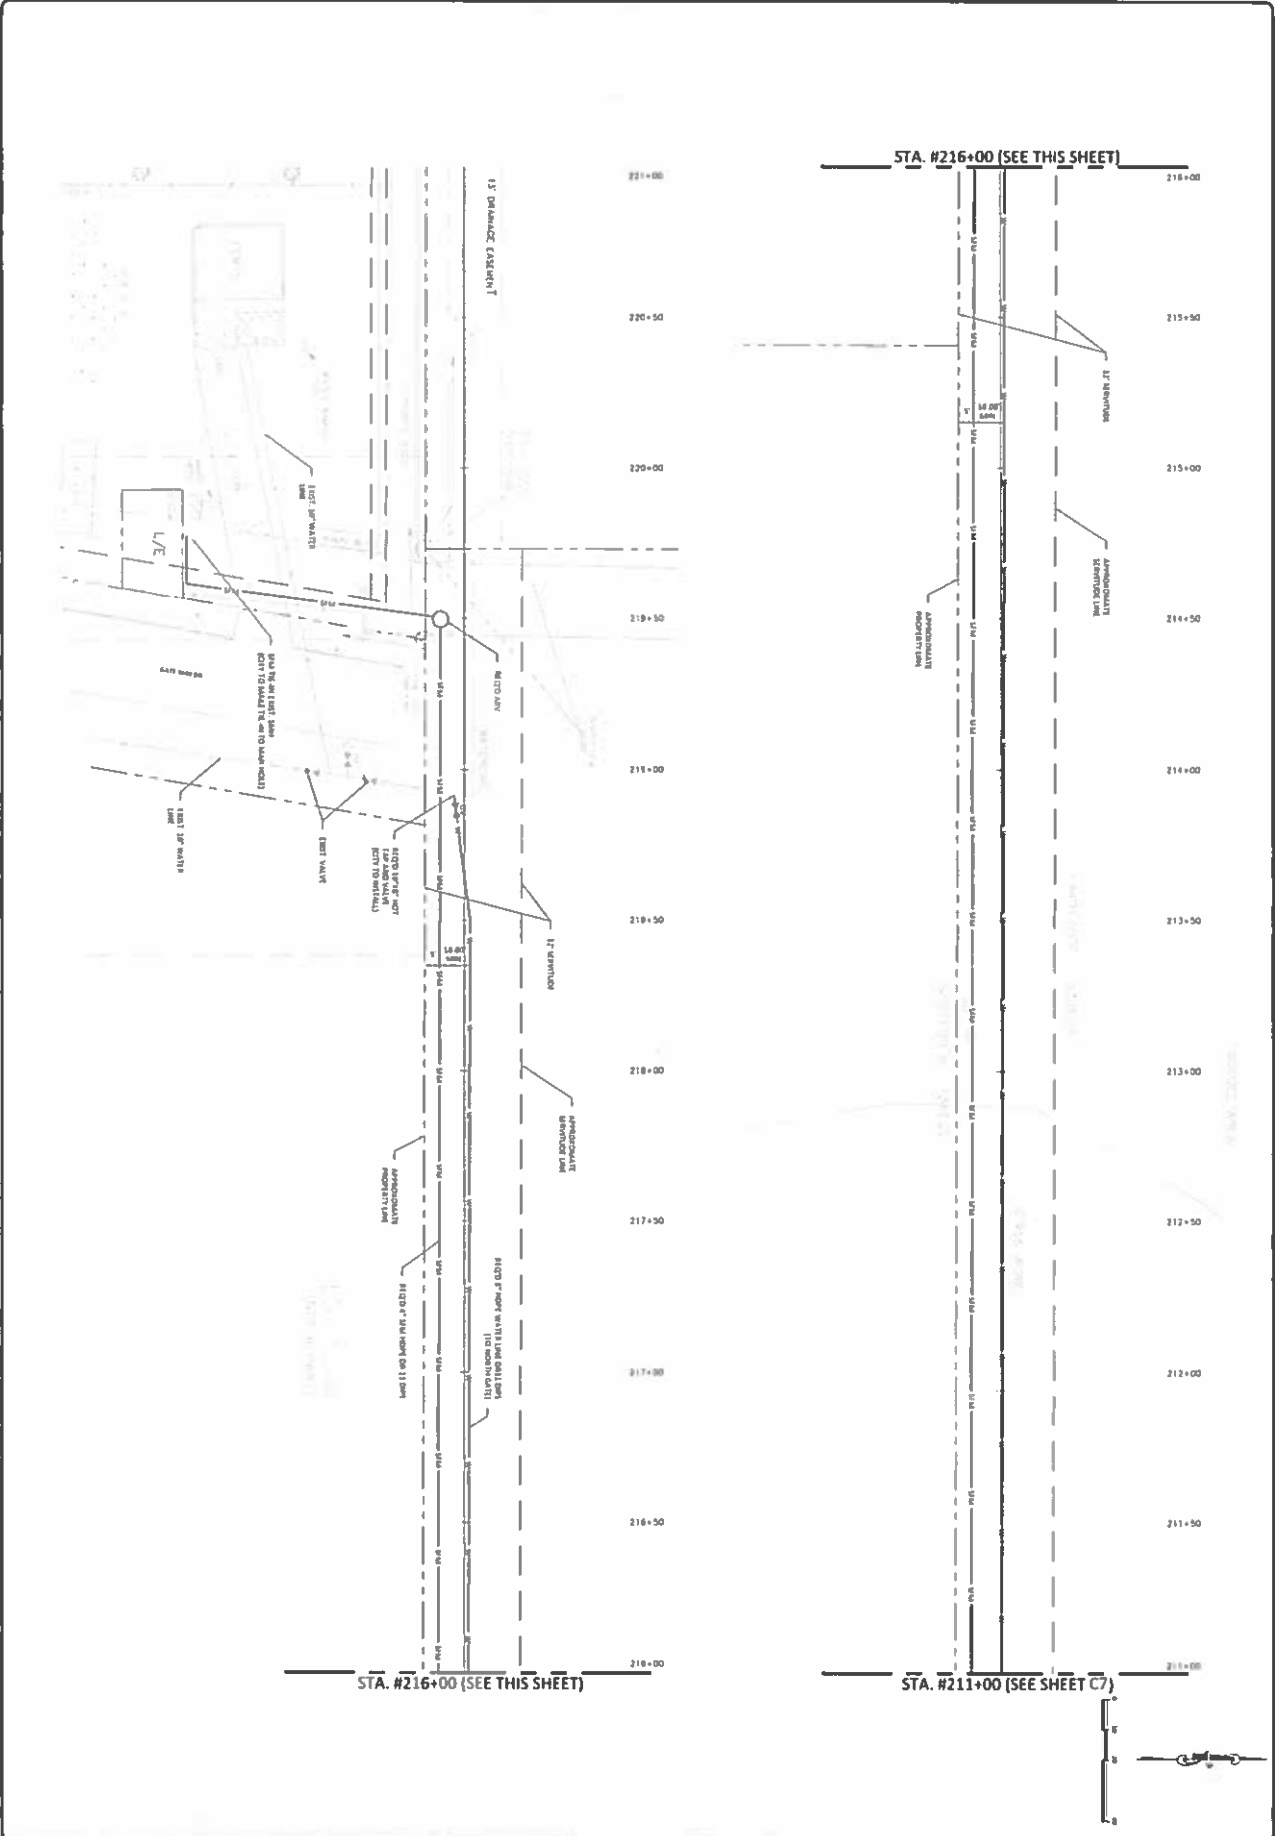

<b>C8</b>	 <b>Kyle Associates, LLC</b> Planning, Engineering, and Construction 400 South Lake Street, Suite 200, Metairie, LA 70001 • 504-737-0070		REVISIONS		<b>BOYET JHS - LITTLE OAK MIDDLE SCHOOL WATER AND SEWER TIE-IN</b> 55295 REBEL DR. SLIDELL, LA 70461 ST. TAMMANY PARISH SCHOOL BOARD <b>PLAN - WATER &amp; SEWER</b>	Scale: 1"=20'-0" 1"=40'-0" Date: 05/12/2015	Drawn by: IDW Checked by: TM/ In Charge: IDW Job No: 10034	App'd by: [Signature]
			NO.	DATE				

### **Resolution Administrative Comment**

RESOLUTION TO ACKNOWLEDGE THE AUTHORITY, PURSUANT TO HOME RULE CHARTER SECTIONS 1-04, 1-06, 3-01 AND 3-09, FOR ST. TAMMANY PARISH GOVERNMENT, THROUGH THE OFFICE OF THE PARISH PRESIDENT, TO ENTER INTO A COOPERATIVE ENDEAVOR AGREEMENT WITH THE CITY OF SLIDELL AND/OR THE ST. TAMMANY PARISH SCHOOL BOARD FOR THE INSTALLATION OF A WATER LINE ON OR WITHIN CERTAIN PARISH RIGHTS-OF-WAY, IN CONJUNCTION WITH WATER AND SEWER IMPROVEMENTS FOR BOYET JR. HIGH SCHOOL AND LITTLE OAK MIDDLE SCHOOL (WARD 8, DISTRICT 8).

Parish seeks to enter into a Cooperative Endeavor Agreement with the City of Slidell and/or the St. Tammany Parish School Board authorizing either or both of said entities to access certain Parish rights of way, being Coral Street, N. Pearl Drive and/or other Parish rights-of-way, for the installation of a water line and/or related improvements. The aforementioned improvements are being constructed for the benefit of Boyet Jr. High School and Little Oak Middle School, and none of said improvements will be made at Parish's expense.