



# St. Tammany Parish **APPEAL # 8**

Dej

Covington, LA 70428  
Phone: (985) 898-2529  
Fax: (985) 898-3003  
e-mail: [planning@stpgov.org](mailto:planning@stpgov.org)


Pat Brister  
Parish President

ZC APPROVED: 5/17/13

**THE PETITIONER OR ANY AGGRIEVED PERSON HAS TEN (10) DAYS TO APPEAL THE DECISION OF THE ZONING COMMISSION. APPEALS MUST BE FILED WITH THE ST. TAMMANY PARISH DEPARTMENT OF PLANNING. A COPY OF THE APPEAL REQUEST IS PROVIDED BELOW.**

### APPEAL REQUEST

DATE: May 16, 2013

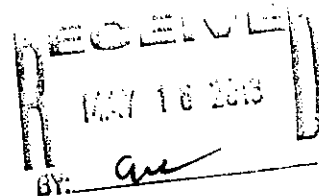

ZC13-05-038

Existing Zoning:	HC-2 (Highway Commercial District)
Proposed Zoning:	A-5 (Two Family Residential District)
Acres:	7,200 sq.ft.
Petitioner:	Adelaide H. Nolan
Owner:	Adelaide H. Nolan
Location:	Parcel located at the northwest corner of Marquette Street & 3rd Street, being lots 19 & 20, Square 17, Chinchuba Subdivision, S34, T7S, R11E, Ward 4, District 5
Council District:	5

We are hereby appealing to the St. Tammany Parish Council at its next appropriate regular scheduled meeting on the above referenced matter of an adverse decision of the St. Tammany Parish Zoning Commission.

This letter shall serve as official notice to put the above referenced matter on the Parish Council agenda.

Sincerely,

PLEASE PRINT NAME, MAILING ADDRESS AND PHONE NUMBER BELOW  
SIGNATURE

Kristin McClaren  
(SIGNATURE)

Kristin McClaren

106 Trinity Lane

Mandeville, La. 70471

PHONE #: 985.626.9050 Home  
504.810.9530 Cell



**CASE NO.:** ZC13-05-038  
**PETITIONER:** Adelaide H. Nolan  
**OWNER:** Adelaide H. Nolan  
**REQUESTED CHANGE:** From HC-2 (Highway Commercial District) to A-5 (Two Family Residential District)  
**LOCATION:** Parcel located at the northwest corner of Marquette Street & 3rd Street, being lots 19 & 20, Square 17, Chinchuba Subdivision; S34, T7S, R11E; Ward 4, District 5  
**SIZE:** 7,200 sq.ft.




AF 21800

ZC13-05-038


U. S. HIGHWAY 190 (SIDE)

M A R Q U E T T E S T R E E T

I B E R V I L L E S T R E E T ( S I D E )

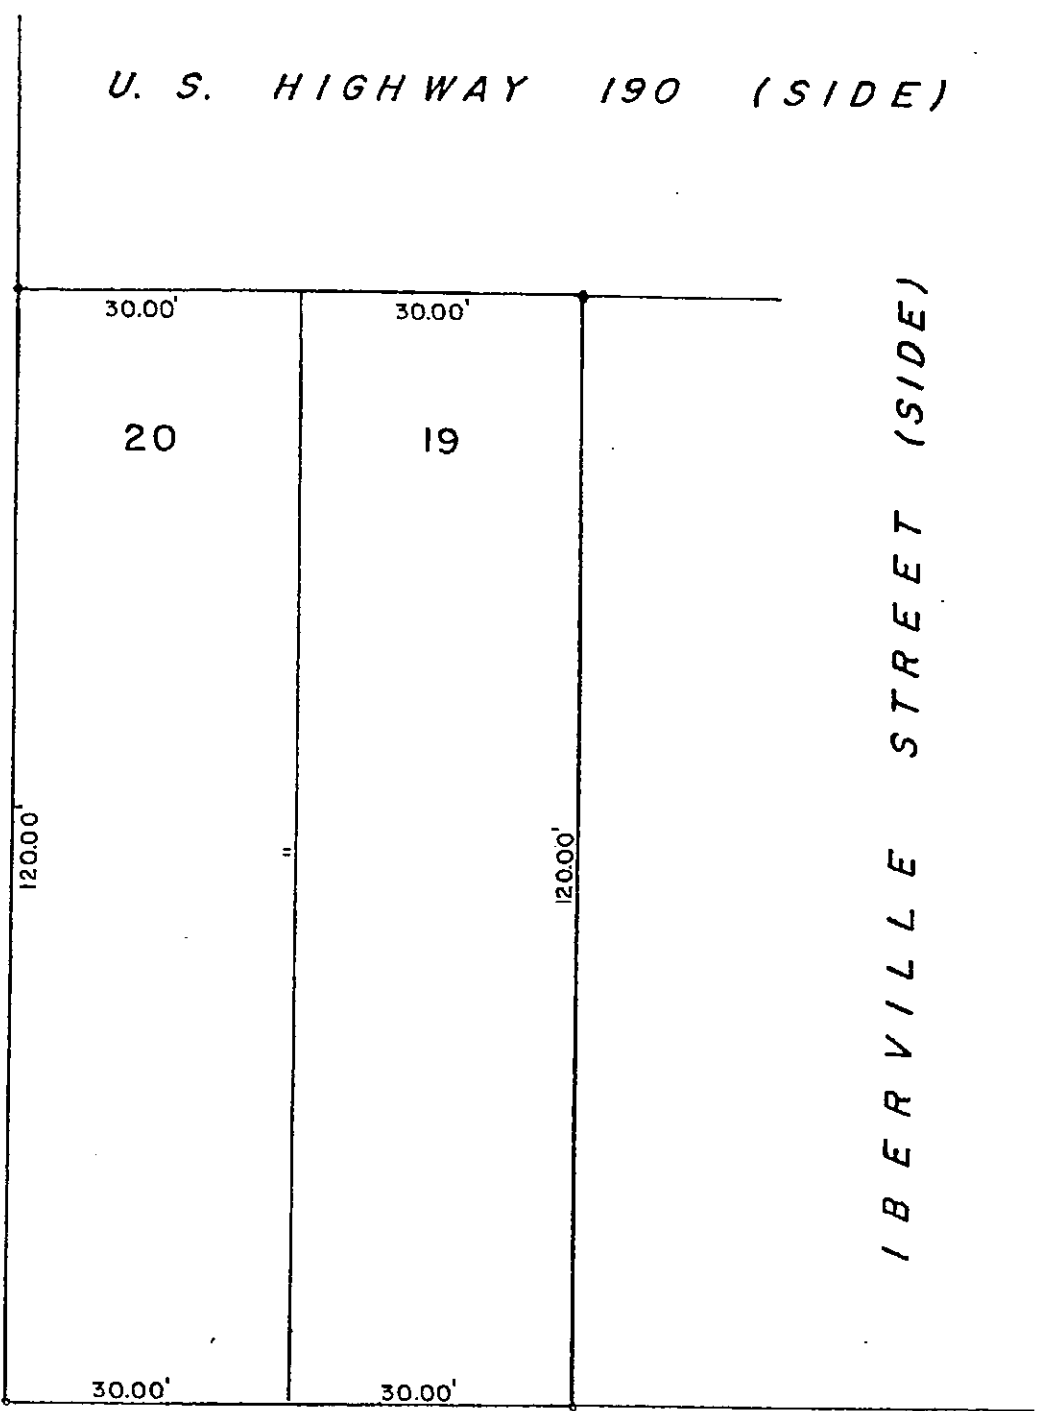

T H I R D S T R E E T

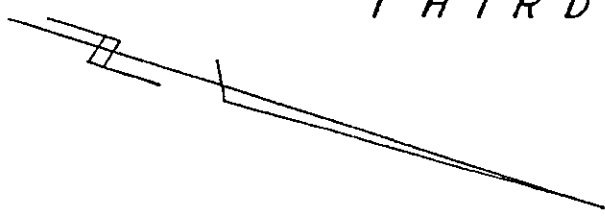

SURVEY OF LOTS 19 & 20  
 SQUARE 17  
 CHINCHUBA SUBDIVISION  
 ST. TAMMANY PARISH, LA.



*Surveys*  
 INCORPORATED

CERTIFIED CORRECT

*Richard T. Dading*  
 SURVEYOR

CERTIFIED CORRECT TO:  
 Marilyn Wenzel

DATE	SCALE		DRAWN BY	CHECKED BY	JOB NO.	PLAT FILE NO.
3-7-84	1" = 20'	● = Iron Pipe	F.D.C.	R.T.D.	175	116-658