



DEPARTMENT OF PLANNING
 P. O. Box 628
 COVINGTON, LA 70434
 PHONE: (985) 898-2529
 FAX: (985) 898-3003
 e-mail: planning@stp.gov.org

Kevin Davis
 Parish President

Appeal #4

THE PETITIONER OR ANY AGGRIEVED PERSON HAS TEN (10) DAYS TO APPEAL THE DECISION OF THE ZONING COMMISSION. APPEALS MUST BE FILED WITH THE ST. TAMMANY PARISH DEPARTMENT OF PLANNING. A COPY OF THE APPEAL REQUEST IS PROVIDED BELOW.

APPEAL REQUEST

DATE: 01/03/06

ZC05-09-056

We are hereby appealing to the St. Tammany Parish Council at its next appropriate regular scheduled meeting on the above referenced matter of an adverse decision of the St. Tammany Parish Zoning Commission.

This letter shall serve as official notice to put the above referenced matter on the Parish Council agenda.

Sincerely,

PLEASE PRINT NAME, MAILING ADDRESS AND PHONE NUMBER BELOW
 SIGNATURE

Leroy J. Cooper
 (SIGNATURE)

Leroy J. Cooper

P.O. Box 1870

Covington, LA 70434

PHONE #: 845-8155



ZC05-09-056

Existing Zoning:	LC (Light Commercial) District
Proposed Zoning:	C-2 (Highway Commercial) District
Acres:	5.24 acres
Petitioner:	Leroy Cooper
Owner:	Callan, Cayman & Daniel Sinclair
Location:	Parcel located at the end of Hollycrest Lane, east of US Highway 190, S15, T7S, R11E, Ward 3, District 3
Council District:	3

(TABLED FROM 12/3/05 MEETING)

ZONING STAFF REPORT

Date: December 19, 2005
Case No.: ZC05-09-056
Prior Action: Tabled (12/06/05)
Posted: 12/12/05

Meeting Date: January 3, 2006
Determination: Denied

GENERAL INFORMATION

PETITIONER: Leroy Cooper
OWNER: Callan, Cayman & Daniel Sinclair
REQUESTED CHANGE: From LC (Light Commercial) District to C-2 (Highway Commercial) District
LOCATION: Parcel located at the end of Hollycrest Lane, east of US Highway 190; S15, T7S, R11E; Ward 3, District 5
SIZE: 5.24 acres

SITE ASSESSMENT

ACCESS ROAD INFORMATION

Type: 2 Lane Parish Road Surface: Concrete Condition: Fair

LAND USE CONSIDERATIONS

SURROUNDING LAND USE AND ZONING:

<u>Direction</u>	<u>Land Use</u>	<u>Zoning</u>
North	Undeveloped Commercial	C-2 (Highway Commercial) District
South	Undeveloped	LC (Light Commercial) District
East	Undeveloped	LC (Light Commercial) District
West	Undeveloped	LC (Light Commercial) District

EXISTING LAND USE:

Existing development? No Multi occupancy development? No

COMPREHENSIVE PLAN:

Residential Infill – New residential uses developed on undeveloped tracts within existing residential districts that are compatible with, or improve upon, those existing uses. Such uses may be allowed a greater density of use, in exchange for public benefits that would be provided.


STAFF COMMENTS:

The petitioner is requesting to change the zoning from LC (Light Commercial) District to C-2 (Highway Commercial) District. The site is located at the end of Hollycrest Lane, east of US Highway 190. The parcel currently does not have any road access. The comprehensive plan calls for the parcel to be developed with residential uses. Although, the adjoining parcels are zoned Commercial, staff feels that there is no compelling reason to increase the intensity of use for this parcel.

STAFF RECOMMENDATION:


The staff recommends that the request for a C-2 (Highway Commercial) District designation be denied.

CASE NO.: ZC05-09-056
PETITIONER: Leroy Cooper
OWNER: Callan, Cayman & Daniel Sinclair
REQUESTED CHANGE: From LC (Light Commercial) District to C-2 (Highway Commercial) District
LOCATION: Parcel located at the end of Hollycrest Lane, east of US Highway 190; S15, T7S, R11E; Ward 3, District 5
SIZE: 5.24 acres

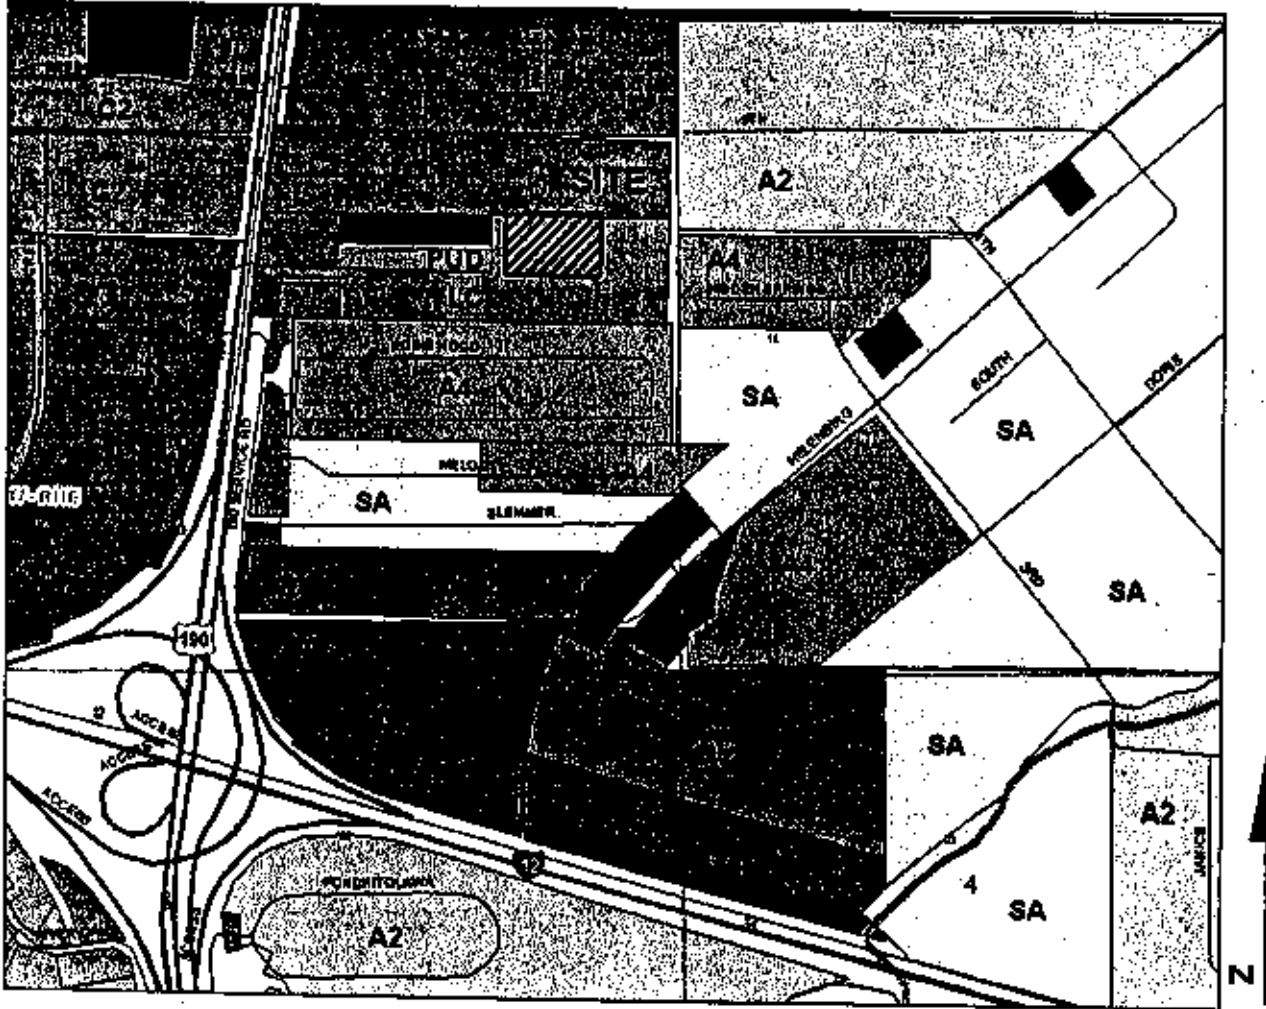

2005-09-056

OT 19A

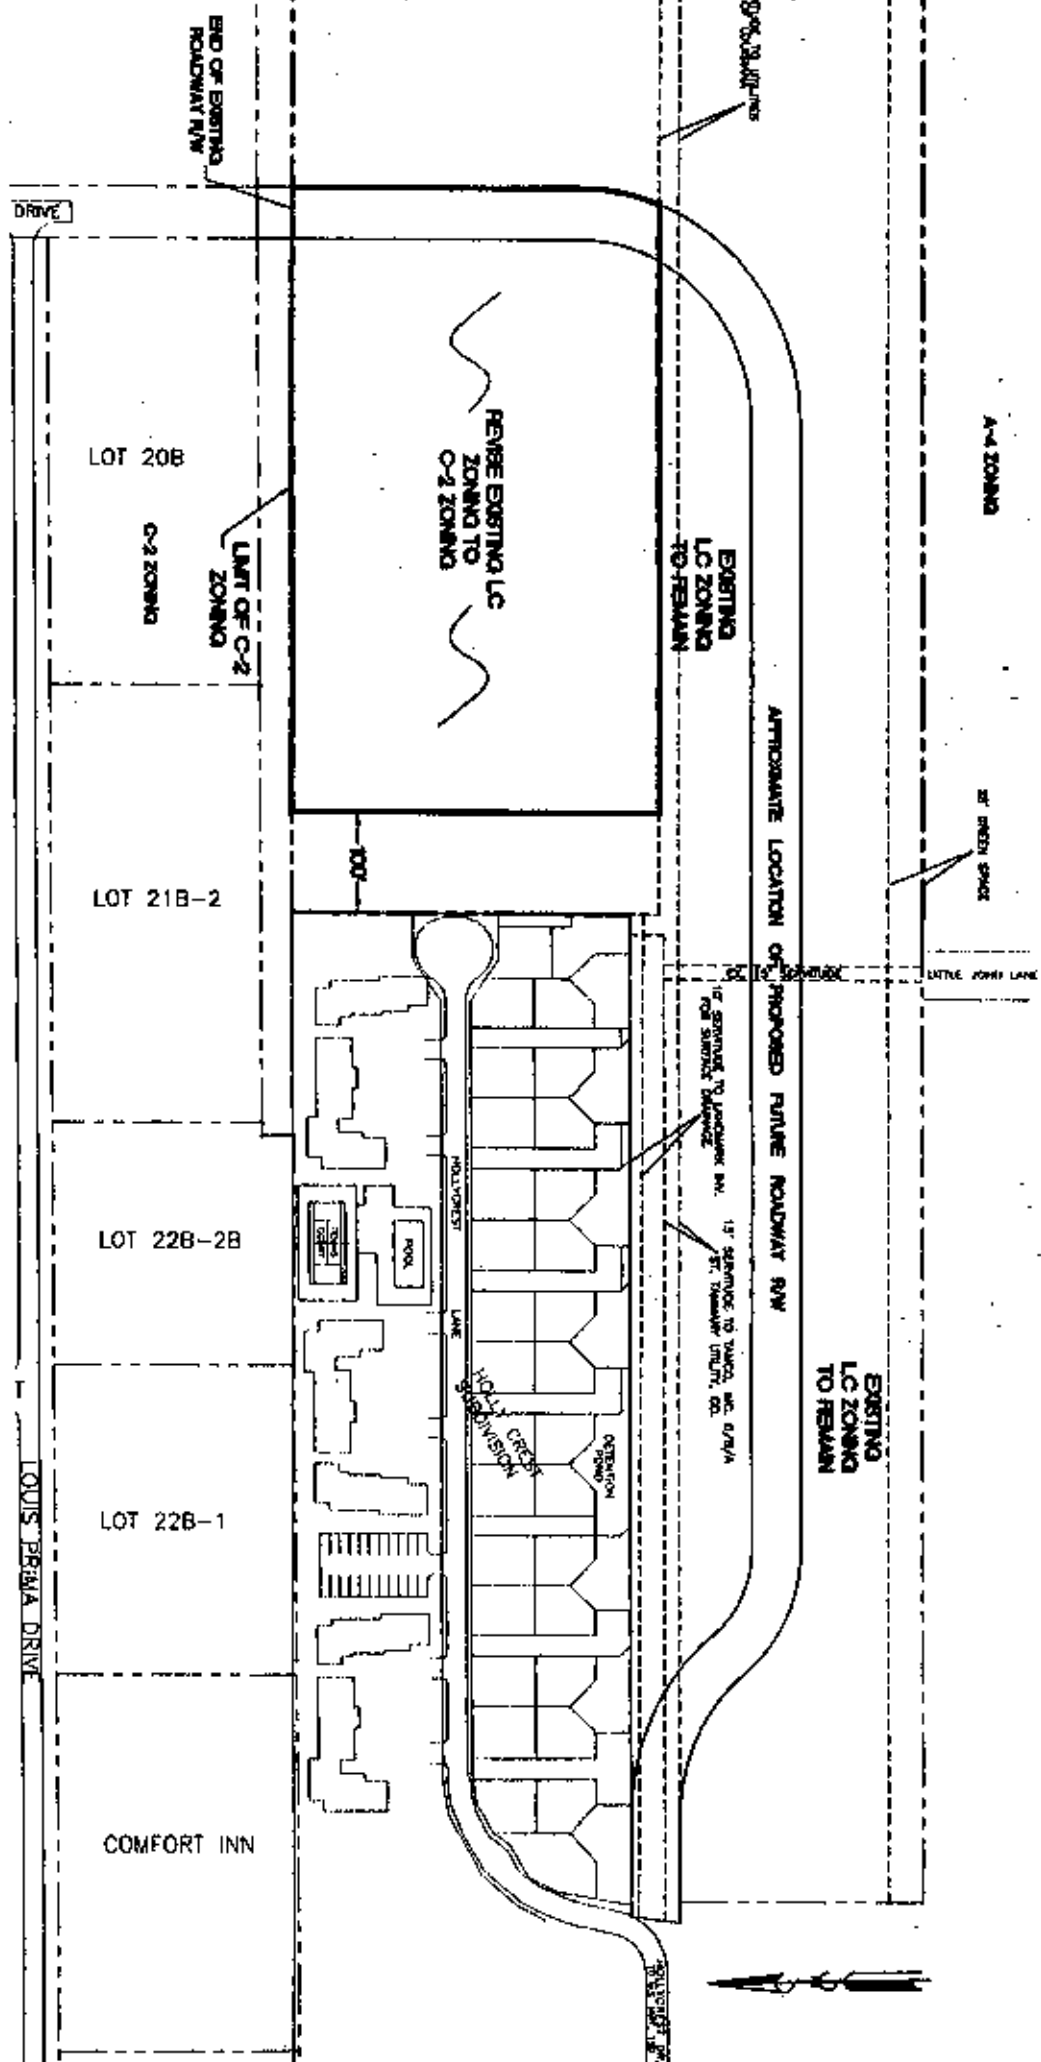

NOTE: THE LOCATION OF THE PROPOSED FUTURE ROADWAY R/W IS SUBJECT TO REVISION AS THE SITE PLAN IS FINALLY DEVELOPED.

ZONING PLAN
SCALE: 1" = 150'