

ST. TAMMANY PARISH COUNCIL

ORDINANCE

ORDINANCE CALENDAR NO: 6907

ORDINANCE COUNCIL SERIES NO: _____

COUNCIL SPONSOR: BINDER/COOPER

PROVIDED BY: PLANNING DEVELOPMENT

INTRODUCED BY: _____

SECONDED BY: _____

ON THE 3 DAY OF MARCH , 2022

AN ORDINANCE TO OFFICIALLY NAME THE ACCESS DRIVEWAY IDENTIFIED ON THE ATTACHED SURVEY TO STARDUST LANE (WARD 2, DISTRICT 2).

WHEREAS, a petition has been submitted to the Department of Planning & Development and forwarded to the Parish 911 Communications District signed by at least 50 percent plus one of the property owners owning or fronting the private Access Driveway has been submitted; and

WHEREAS, the St. Tammany Parish 911 Communications District has received, reviewed and approved the Road Name Request Form for the unnamed private Access Driveway. Pending Approved Name: Stardust Lane, Nearest Cross-street: LA Highway 437, Covington, LA 70435. Since future structures will be addressed off the newly name private Access Driveway; the access will be added to the 911 Database and to the 911 Dispatch Map.

THE PARISH OF ST. TAMMANY HEREBY ORDAINS: that St. Tammany Parish Government officially name the Access Driveway identified on the attached survey as Stardust Lane.

REPEAL: All ordinances or parts of Ordinances in conflict herewith are hereby repealed.

SEVERABILITY: If any provision of this Ordinance shall be held to be invalid, such invalidity shall not affect other provisions herein which can be given effect without the invalid provision and to this end the provisions of this Ordinance are hereby declared to be severable.

EFFECTIVE DATE: This Ordinance shall become effective fifteen (15) days after adoption.

MOVED FOR ADOPTION BY: _____SECONDED BY: _____

WHEREUPON THIS ORDINANCE WAS SUBMITTED TO A VOTE AND RESULTED IN THE FOLLOWING:

YEAS: _____

NAYS: _____

ABSTAIN: _____

ABSENT: _____

THIS ORDINANCE WAS DECLARED DULY ADOPTED AT A REGULAR MEETING OF THE PARISH COUNCIL ON THE 7 DAY OF APRIL , 2022 ; AND BECOMES ORDINANCE COUNCIL SERIES NO _____.

JERRY BINDER, COUNCIL CHAIRMAN

ATTEST:

KATRINA L. BUCKLEY, COUNCIL CLERK

MICHAEL B. COOPER, PARISH PRESIDENT

Published Introduction: FEBRUARY 23 , 2022

Published Adoption: _____, 2022

Delivered to Parish President: _____, 2022 at _____

Returned to Council Clerk: _____, 2022 at _____

Helen Lambert


From: AUDREY JENKINS <ajenk480@aol.com>
Sent: Thursday, January 27, 2022 10:27 AM
To: Helen Lambert
Subject: Road name
Attachments: Receipt_2022-01-27_property LeeRoad.pdf

*****EXTERNAL EMAIL: Please do not click on links or attachments unless you know the content is safe.*****

The road name is St Joseph Rd. There is a road St Joseph road off of Narrow Rd. This property never had a name. Google and 911 has the gravel road name St. Joseph Rd. This property has been in the family a long time. We always tell people the gravel road after the power line that crosses Lee Road on the right. We would like to name it Stardust Lane.

Sent from my iPad

St. Tammany Clerk of Court - Inst#1016652

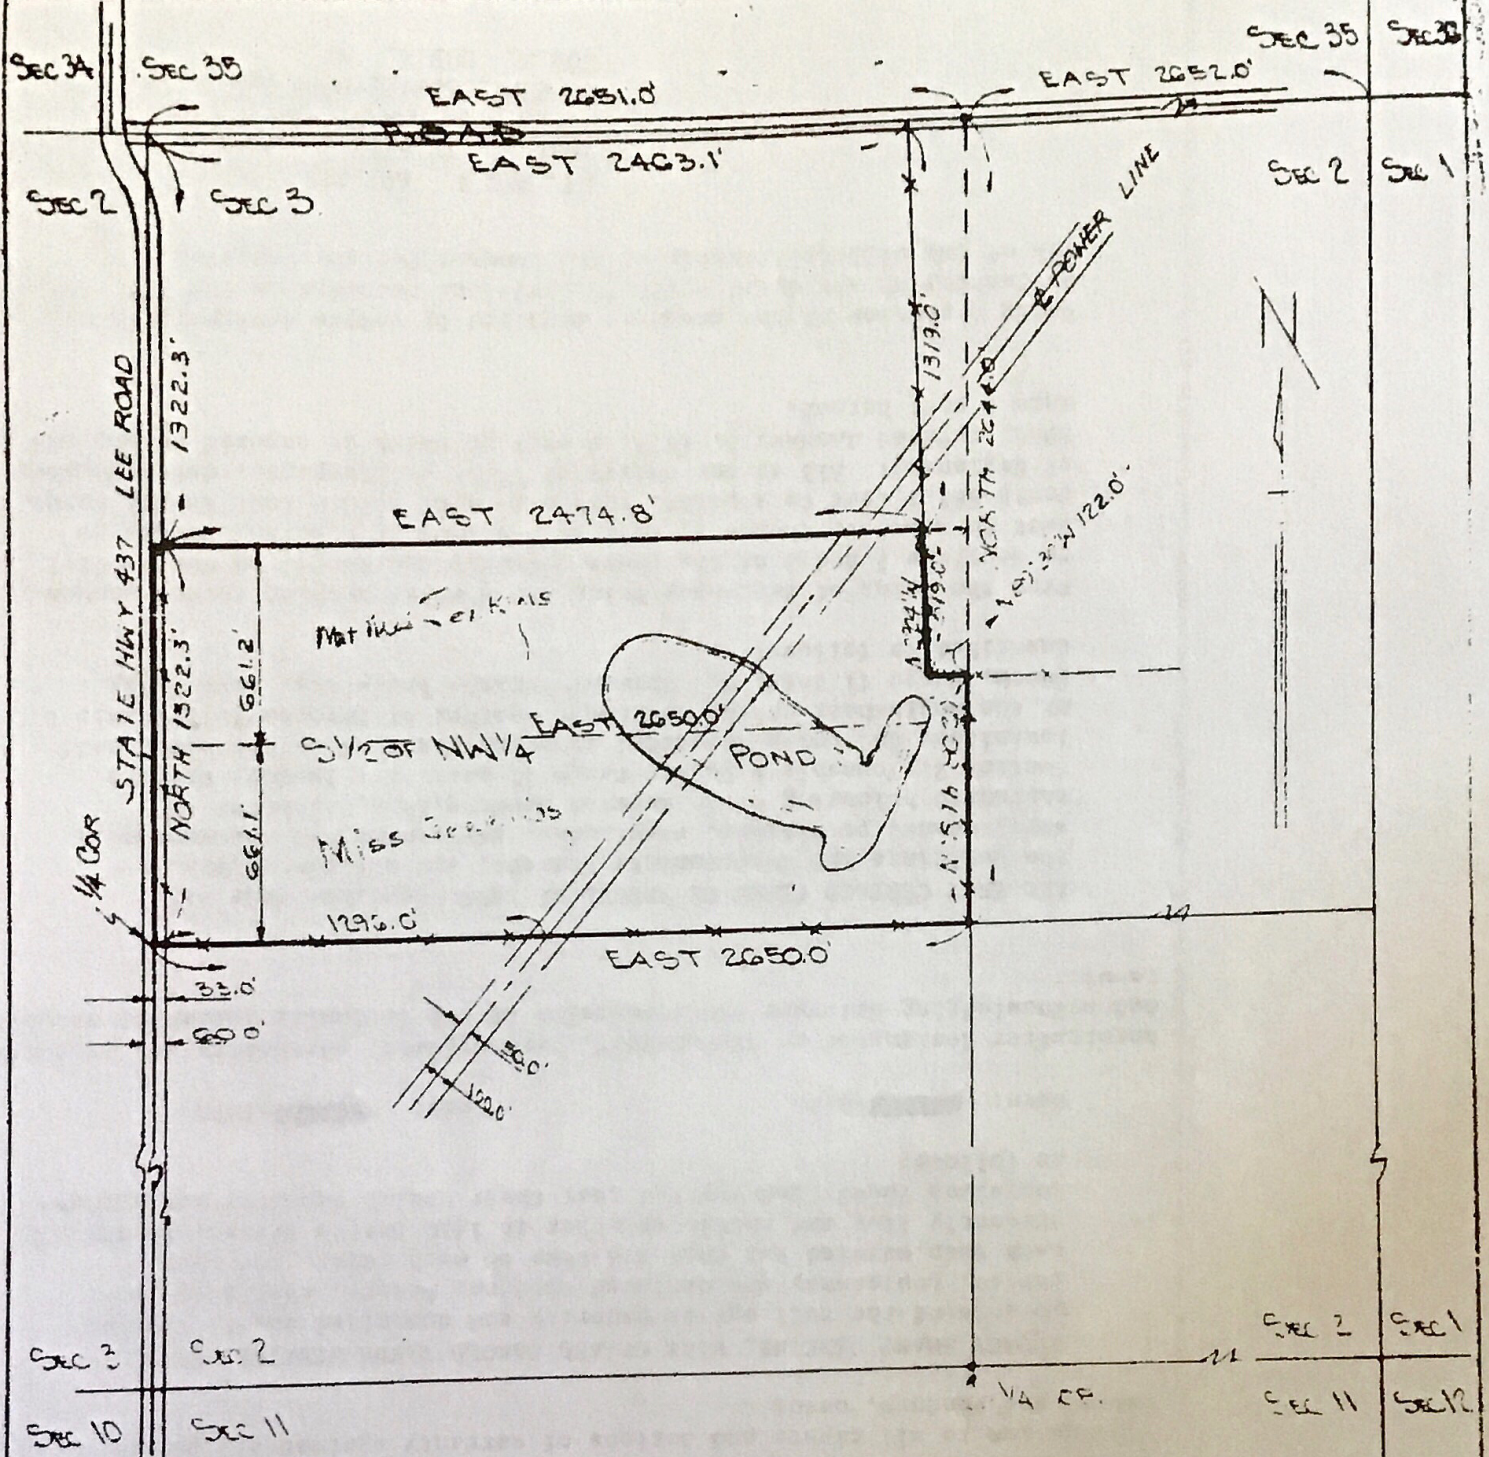

TOTAL AREA = 80.49 ACRES
 HWY ENCROACHMENT 1.00 ACRE
 ENCROACHMENT 1.56 ACRES

PLAT OF LAND SURVEYED FOR
 HAROLD JENKINS
 LOCATION S 1/2 OF NW 1/4 OF SEC 2 T6S R11E GREENSBURG DIST. LA.
 SURVEY BY EDDIE J. CHAMPAGNE 6 OCT 1966 REV JAN 8, 1973
 EDDIE J. CHAMPAGNE DEPUTY PARISH SURVEYOR
 MAP BY EJC SCALE 1" = 600' DWG No 2399



St. Tammany Parish Communications District

28911 Krentel Road
Lacombe, LA 70445
Phone: (985) 898-4911 Fax: (985) 898-4974
Email: address@stp911.org

REQUEST TO APPROVE ROAD NAME

Date: 1/31/22

Proposed Road Name: STARDUST LN

Submitted by:

Name: Helen Lambert

Phone: 985-898-2529

Email: hlambert@stpgov.org

Applicant's Name: AUDREY JENKINS

- STP Planning and Development Department
- STP Department of Public Works
- Developer (for subdivisions which have not received Final Plat Approval)
- STP Communications District No. 1
- Municipality _____

Disclaimer: This approval form only states that the proposed Road Name does not cause any duplication errors, could not potentially cause a delay in 911 call-taking, and meets the criteria for an appropriate Road Name for use within St. Tammany Parish. This approval form is valid for 60 days after date of approval.

Reviewed by the STP Communications District No. 1

- The STP Communications District No. 1 has no objection to this request.
- The STP Communications District No. 1 objects to this request for the following reasons:

Approved

Signed: Rodney Hart Date: 1/31/2022
Rodney Hart, Director

For Office Use Only:

St. Tammany Parish/City Government:

- Parish/City Ordinance _____
- Attached Survey
- (if applicable), list of all property owners with contact information

911 Office:

<input type="checkbox"/> VOID	Date: _____	<input type="checkbox"/> Map	<input type="checkbox"/> USPS
<input type="checkbox"/> Completed	Date: _____	<input type="checkbox"/> MSAG	<input type="checkbox"/> Readdressing

Administrative Comments

An Ordinance to officially name the access driveway identified on the attached survey to Stardust Lane (Ward 2, District 2).