

ST. TAMMANY PARISH COUNCIL

ORDINANCE

ORDINANCE CALENDAR NO: 4477

ORDINANCE COUNCIL SERIES NO: _____

COUNCIL SPONSOR: BINDER/DAVIS

PROVIDED BY: PLANNING

INTRODUCED BY: _____

SECONDED BY: _____

ON THE 6 DAY OF JANUARY, 2011

(ZC10-12-141) AN ORDINANCE AMENDING THE OFFICIAL ZONING MAP OF ST. TAMMANY PARISH, LA, TO RECLASSIFY A CERTAIN PARCEL LOCATED ON THE WEST SIDE OF ACHEE ROAD, SOUTH OF TANTELA RANCH ROAD, BEING LOT B-3 AND WHICH PROPERTY COMPRISES A TOTAL 0.56 ACRE OF LAND MORE OR LESS, FROM ITS PRESENT A-1 (SUBURBAN DISTRICT) TO AN A-1 (SUBURBAN DISTRICT) & MHO (MANUFACTURED HOUSING OVERLAY DISTRICT), (WARD 1, DISTRICT 1). (ZC10-12-141)

Whereas, the Zoning Commission of the Parish of St. Tammany after hearing in accordance with law, Case No. ZC10-12-141, has recommended to the Council of the Parish of St. Tammany, Louisiana, that the zoning classification of the above referenced area be changed from its present A-1 (Suburban District) to an A-1 (Suburban District) & MHO (Manufactured Housing Overlay District) see Exhibit "A" for complete boundaries; and

Whereas, the St. Tammany Parish Council has held its public hearing in accordance with law; and

Whereas, the St. Tammany Parish Council has found it necessary for the purpose of protecting the public health, safety and general welfare, to designate the above described property as A-1 (Suburban District) & MHO (Manufactured Housing Overlay District).

THE PARISH OF ST. TAMMANY HEREBY ORDAINS, in regular session convened that:

SECTION I: The zoning classification of the above described property is hereby changed from its present A-1 (Suburban District) to an A-1 (Suburban District) & MHO (Manufactured Housing Overlay District).

SECTION II: The official zoning map of the Parish of St. Tammany shall be and is hereby amended to incorporate the zoning reclassification specified in Section I hereof.

REPEAL: All ordinances or parts of Ordinances in conflict herewith are hereby repealed.

SEVERABILITY: If any provision of this Ordinance shall be held to be invalid, such invalidity shall not affect other provisions herein which can be given effect without the invalid provision and to this end the provisions of this Ordinance are hereby declared to be severable.

EFFECTIVE DATE: This Ordinance shall become effective fifteen (15) days after adoption.

MOVED FOR ADOPTION BY: _____

SECONDED BY: _____

WHEREUPON THIS ORDINANCE WAS SUBMITTED TO A VOTE AND RESULTED IN THE FOLLOWING:

YEAS: _____

NAYS: _____

ABSTAIN: _____

ABSENT: _____

THIS ORDINANCE WAS DECLARED DULY ADOPTED AT A REGULAR MEETING OF THE PARISH COUNCIL ON THE 1 DAY OF January, 2010; AND BECOMES ORDINANCE COUNCIL SERIES NO _____.

JERRY BINDER, COUNCIL CHAIRMAN

ATTEST:

THERESA L. FORD, COUNCIL CLERK

KEVIN DAVIS, PARISH PRESIDENT

Published Introduction: _____, 2010

Published Adoption: _____, 2010

Delivered to Parish President: _____, 2010 at _____


Returned to Council Clerk: _____, 2010 at _____

EXHIBIT "A"

ZC10-12-141


Parcel B-3, a 0.56 acre, more or less, parcel, on Achee Lane, Folsom, LA , 70437, having a frontage on Achee Lane of approximately 110 Ft., being approximately 110 Ft. wide and approximately 221.83 Ft. deep.

CASE NO.: ZC10-12-141
PETITIONER: Latanya Champagne
OWNER: Latanya Champagne
REQUESTED CHANGE: From A-1 (Suburban District) to A-1 (Suburban District) & MHO (Manufactured Housing Overlay District)
LOCATION: Parcel located on the west side of Achee Road, south of Tantela Ranch Road
SIZE: 0.56 acre

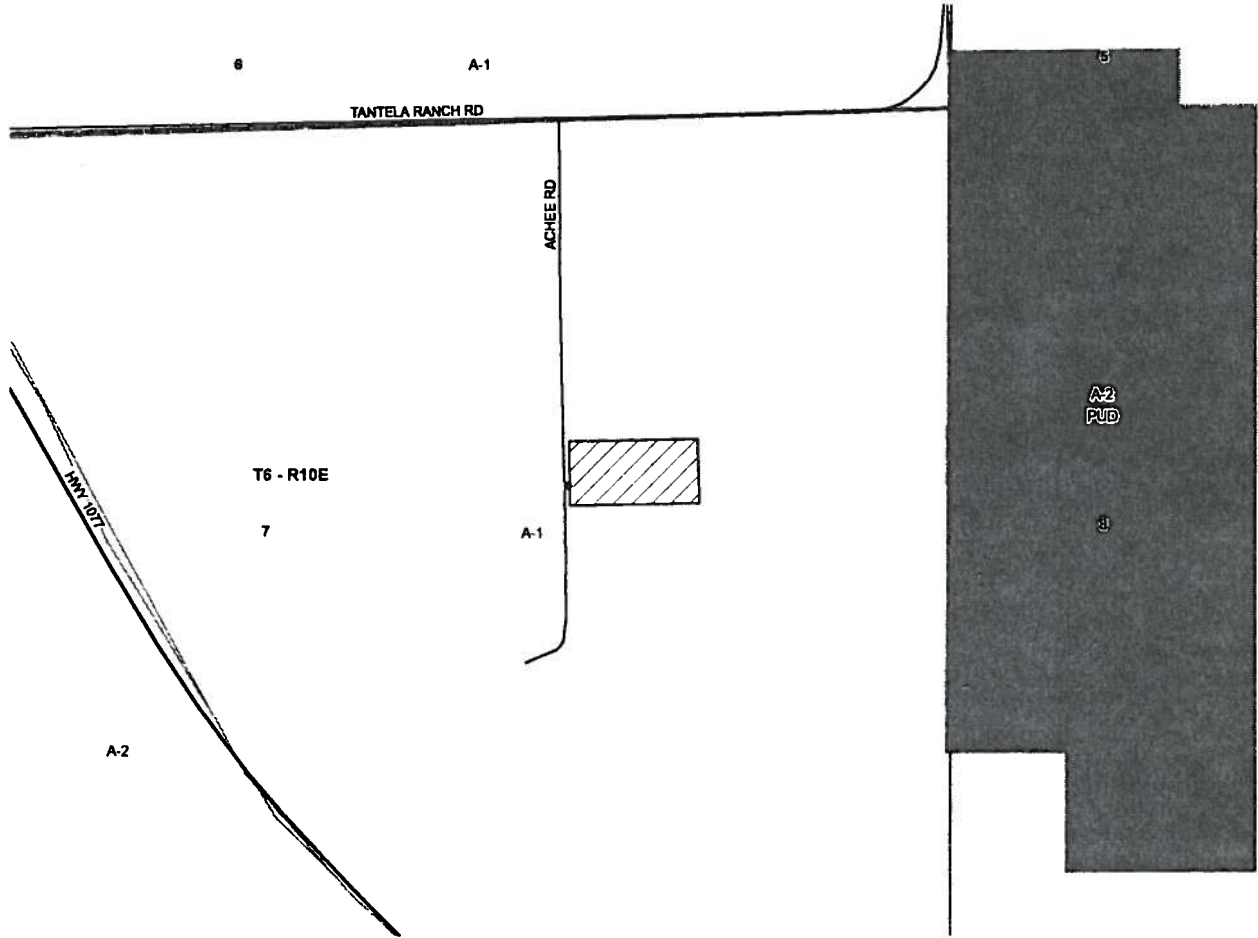

2010-12-141

TANTELA RANCH ROAD

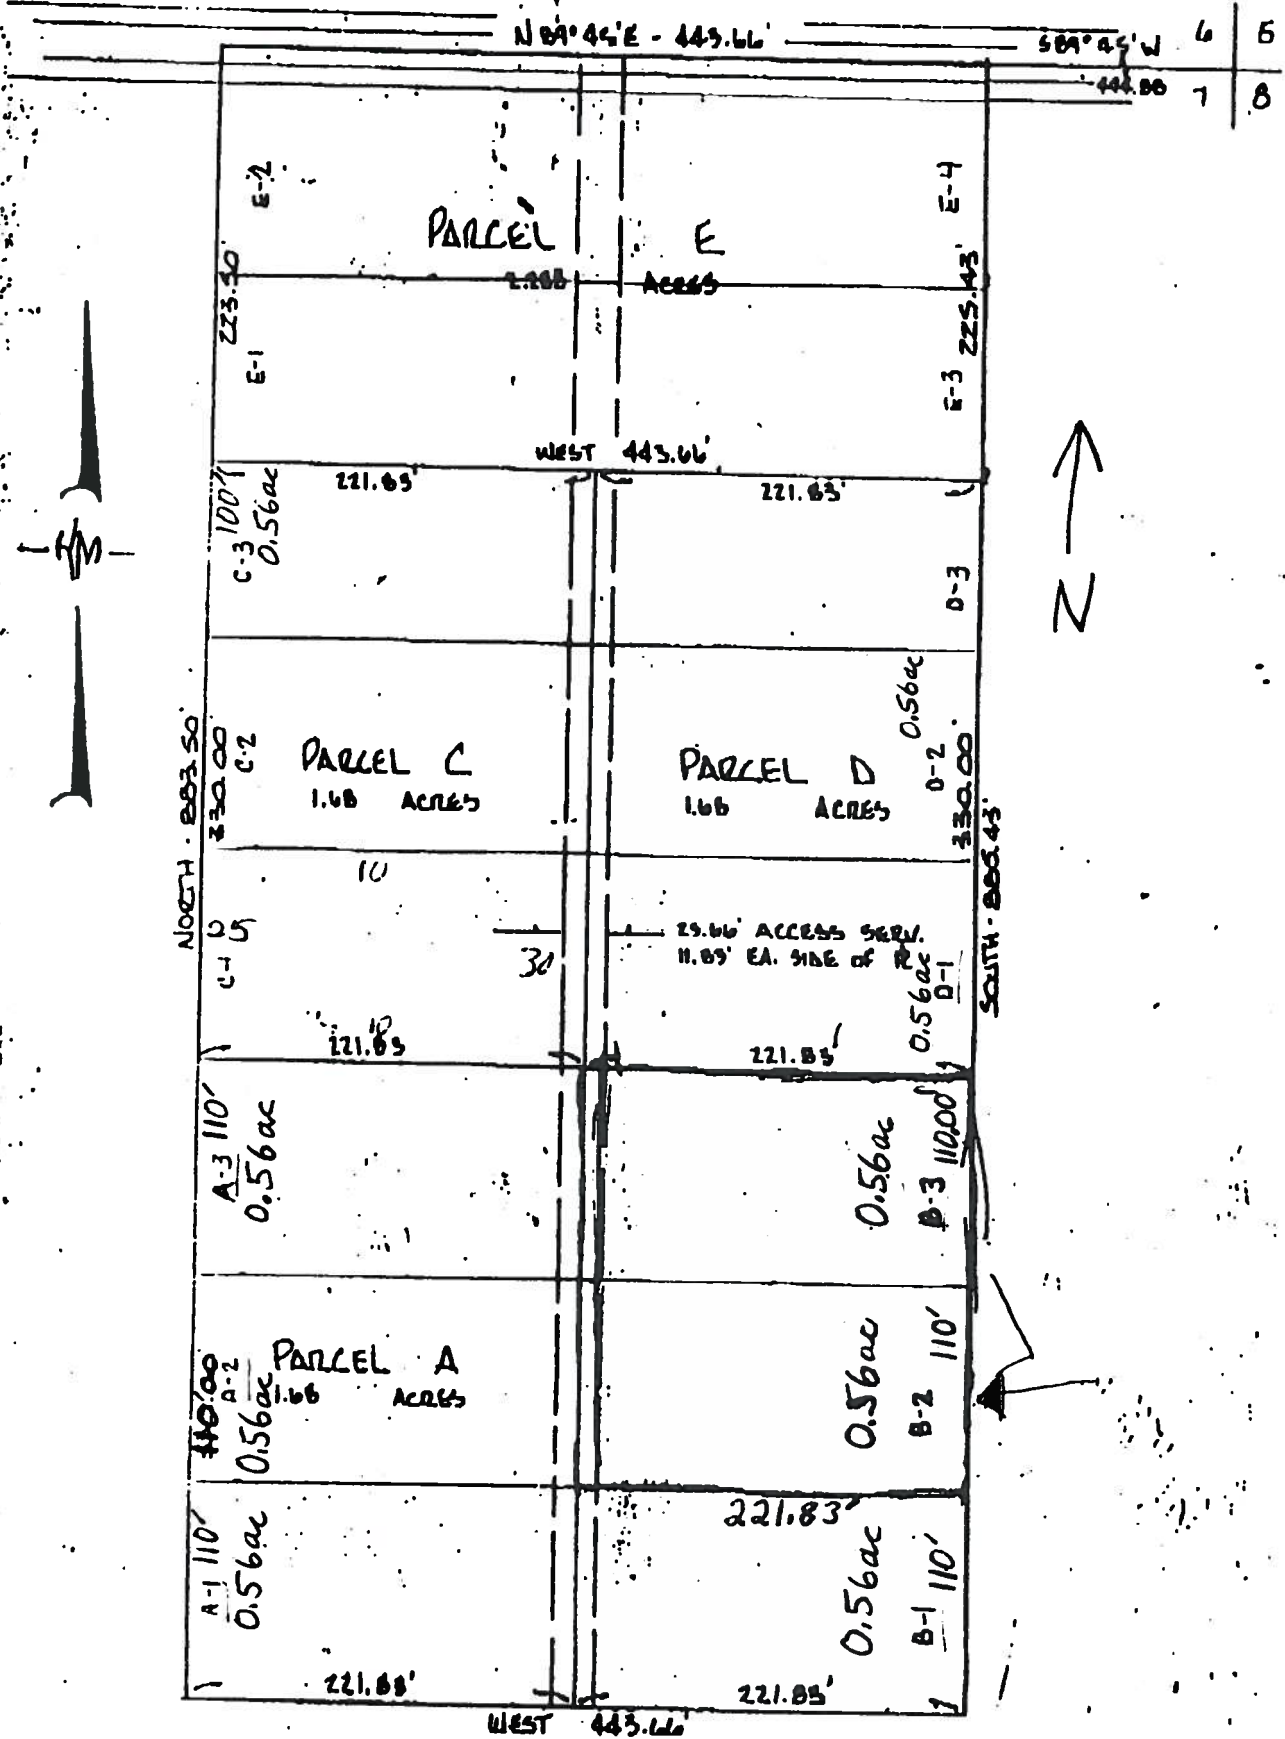

NOTE: No setbacks are shown

NOTE: SURVEYOR'S RECORDS ARE NOT NECESSARILY EXCLUSIVE. THE TITLE RECORDS SHOWN ON TITLE OPINION OR FILE POLICIES WILL BE GROUND HEREIN UPON RESULT. A SURVEYOR HAS NOT APPROVED ANY TITLE SEARCH OR RECORDS.



Kelly J. McHugh
KELLY J. MCHUGH REG. NO. 4443

CERTIFIED CORRECT AND IN ACCORDANCE WITH A PHYSICAL SURVEY MADE ON THE GROUND AND COMPLYING WITH THE CURRENT APPLICABLE STANDARDS OF PRACTICE. RED STAMP SIGNIFIES CORRECT PLAT.

PROPOSED DIVISION OF 9.008 ACRES IN SECTION 1, T-6-S, R-10-E, ST. TAMMANY PARISH, LOUISIANA

PREPARED FOR
FRANK FRABILLE

KELLY J MCHUGH & ASSOC., INC.
CIVIL ENGINEERS & LAND SURVEYORS
845 GALVEZ ST., MANDEVILLE, LA. 828-5811

SCALE: 1"=100'	DATED: 1-17-81
DRAWN: DRJ	DWG. NO: 88-329
REVISED:	