



ST. TAMMANY PARISH

PATRICIA P. BRISTER
PARISH PRESIDENT

December 7, 2018

Please find the following addendum to the below mentioned QUOTE.

Addendum No.: 1

Quote#: 365-00-18-58-1

Project Name: N. Pearl Dr. Landscaping

Quote Due Date: Wednesday, December 12, 2018

GENERAL INFORMATION:

1. Please add Plan Sheets to Attachment A. (Attached)

QUESTION AND ANSWERS:

Question 1: Is there an architect we can get prints from? Also there isn't anything that states what type of plants, how many plants, a way to measure how much mulch or a specific amount required or what type of mulch is required for this project?

Answer 1: The type of mulch used for this project will be pine straw. All other questions can be answers with the attached plan sheets. (Attached)

Question 2: How far from the road are we responsible for?

Answer 2: Please refer to answer#1.

Question 3: Is there a minimum height the grass is supposed to be cut?

Answer 3: This is not a grassing cutting project. This is just for tree planting.

Question 4: Are we responsible for grass protection such as pest control as well as seeding areas where no grass grows?


Answer4: The Provider is responsible for replacing any grass from disturbed areas due to planting of the trees.

ATTACHMENTS:

1. Plan Sheets.pdf

End of Addendum # 1




OVERALL LANDSCAPE PLAN & SCHEDULE



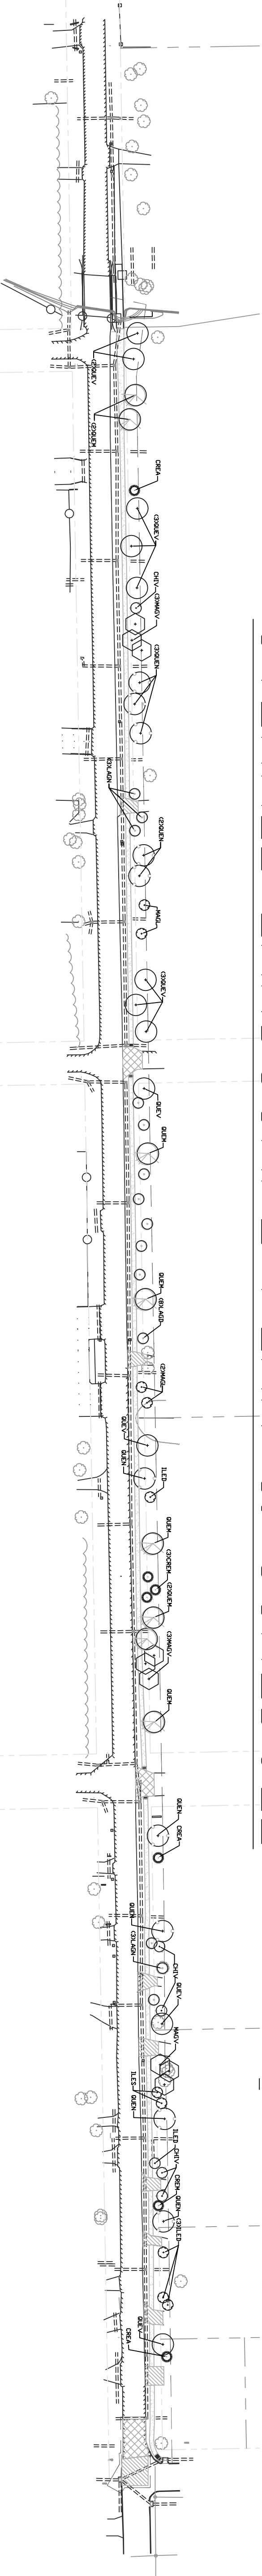


PLANT KEY AND SPECIFICATIONS

CODE	BOTANICAL NAME	COMMON NAME	QUANTITY	CONTAIN/SIZE	SPREAD/CALIPER	REMARKS
QUEV	QUERCUS VIRGINIANA	LIVE OAK	12	45 GALLON	2-3" CALIPER	SPECIMEN QUALITY
QUEM	QUERCUS MICHAUXII	COW/ BASKET OAK	8	45 GALLON	2-3" CALIPER	SPECIMEN QUALITY
QUEN	QUERCUS NUTTALLI	NUTTALL OAK	10	45 GALLON	2-3" CALIPER	SPECIMEN QUALITY
MAGV	MAGNOLIA VIRGINIANA	SWEET BAY MAGNOLIA	9	30 GALLON	1 1/2" CALIPER	SINGLE STEM
ILES	ILEX X ATTUNUATA 'SAVANNAH'	SAVANNAH HOLLY	2	30 GALLON	1 1/2" CALIPER	SINGLE STEM
LAGN	LAGERSTROMIA INDICA 'MATCHEZ'	MATCHEZ CREPE MYRTLE (WHITE)	6	30 GALLON	1" CALIPER EA. CANE	3 CANES
LAGM	LAGERSTROMIA INDICA 'DYNAMITE'	DYNAMITE CREPE MYRTLE (RED)	8	30 GALLON	1" CALIPER EA. CANE	3 CANES
CHIV	CHIONANTHUS VIRGINICUS	GRANCY GREY BEARD/FRINGE TREE	5	30 GALLON	1" CALIPER	FULL
CREA	CRETAGUS AESTIVALIS	MAYHAW	3	30 GALLON	1" CALIPER	FULL
CREM	CRETAGUS MARSHALLI	PARSELY HAWTHORN	3	30 GALLON	1" CALIPER	FULL
MALG	MAGNOLIA GRANDIFLORA 'LITTLE GEM'	LITTLE GEM MAGNOLIA	4	30 GALLON	1" CALIPER	FULL
ILED	ILEX DECUA	DECIDUOUS HOLLY	4	30 GALLON	1" CALIPER	FULL



- LANDSCAPE NOTES:**
1. CONTRACTOR SHALL PROVIDE ONE YEAR MAINTENANCE, MAINTENANCE SCHEDULE AND WARRANTY OF THE ENTIRE PROJECT INCLUDING BUT NOT LIMITED TO: VEGETATION, IRRIGATION, DRAINAGE, LIGHTING, AND PEDESTAL.
 2. NO SUBSTITUTIONS OR MODIFICATIONS SHALL BE APPROVED WITHOUT PRIOR DISCUSSION AND APPROVAL FROM ST. TAMMANY PARISH PROJECT LANDSCAPE ARCHITECT.
 3. ALL LANDSCAPE MATERIALS SHALL BE SPECIMEN QUALITY AND SHALL CONFORM TO MINIMUM ANSI STANDARDS.
 4. ALL LANDSCAPE BEDS SHALL BE PREPARED PER SPECIFICATIONS OF THE AMERICAN SOCIETY OF NURSERYMEN.
 5. PROVIDE POSITIVE DRAINAGE AWAY FROM WALKWAYS AND THE INTO SUBSURFACE DRAINAGE PER PLANS. DEPTH OF PIPE SHALL BE FIELD-FITTED AFTER COORDINATION BETWEEN LANDSCAPE CONTRACTOR AND OWNER.

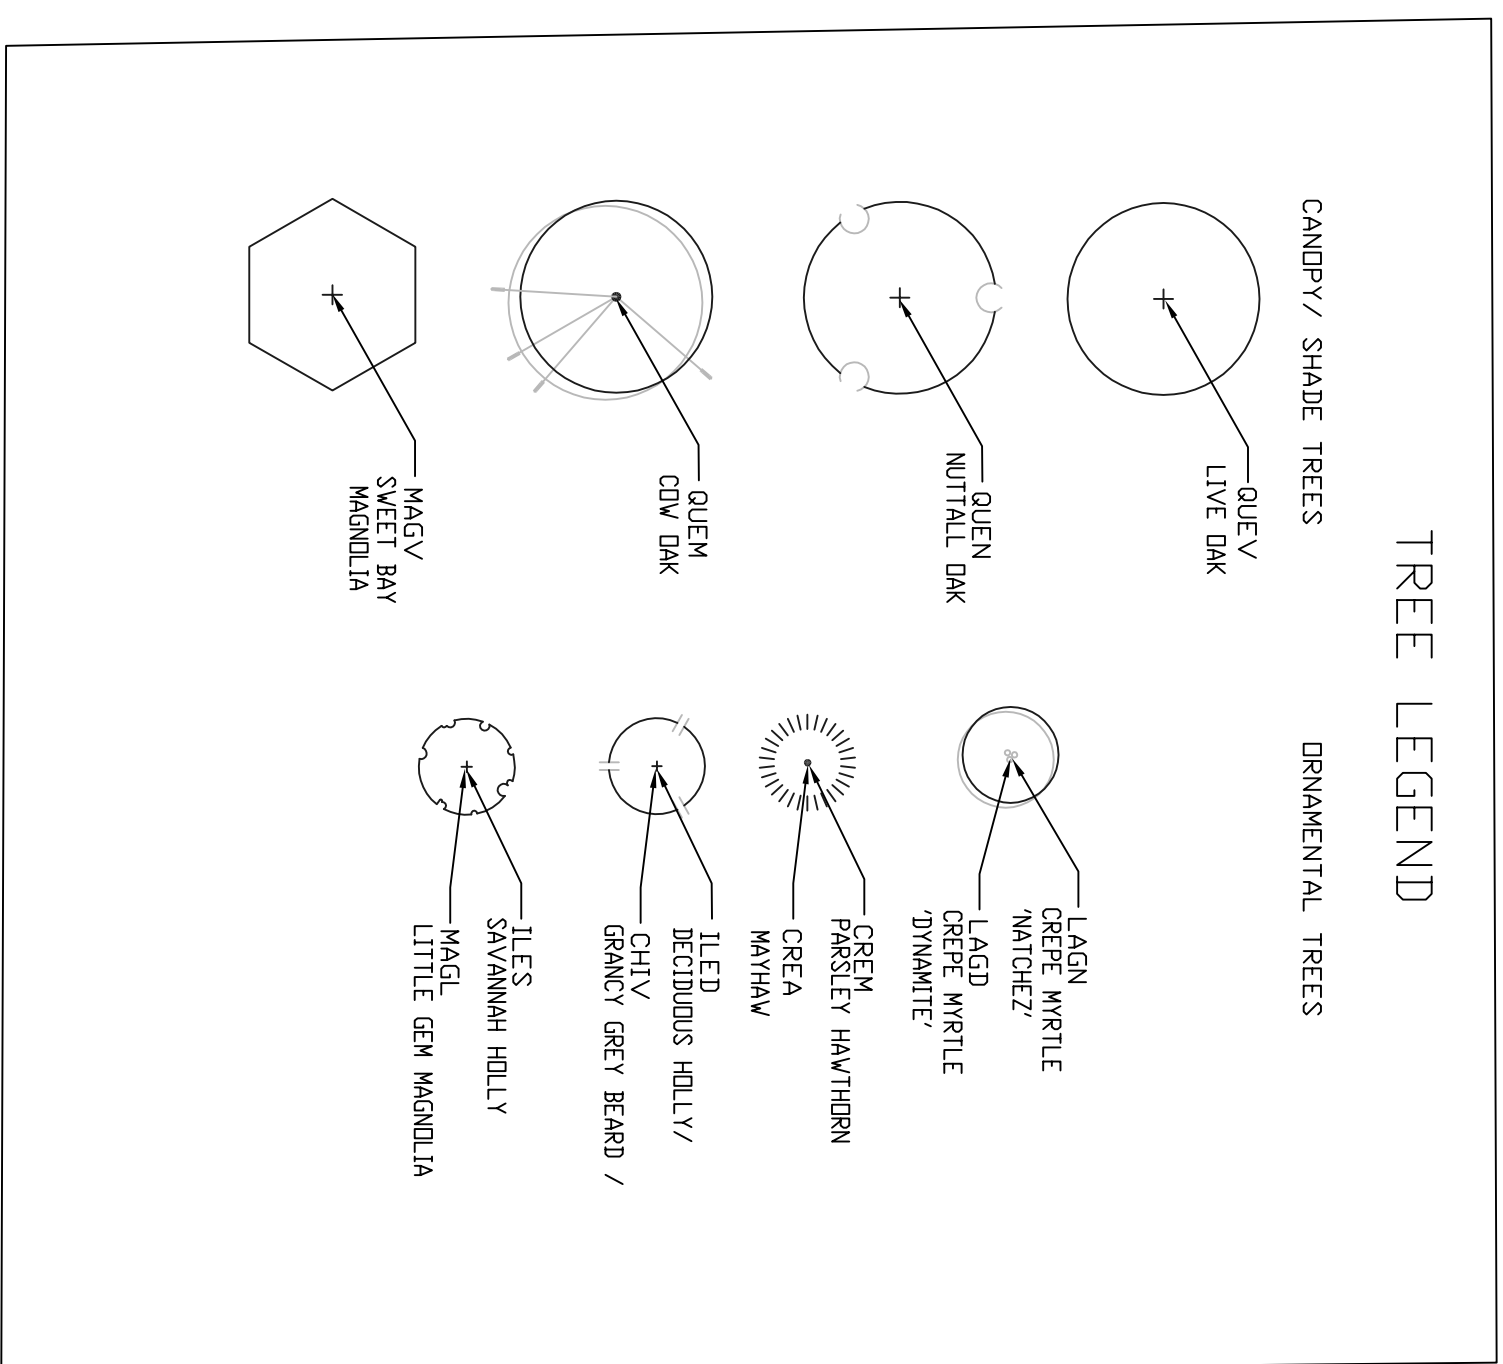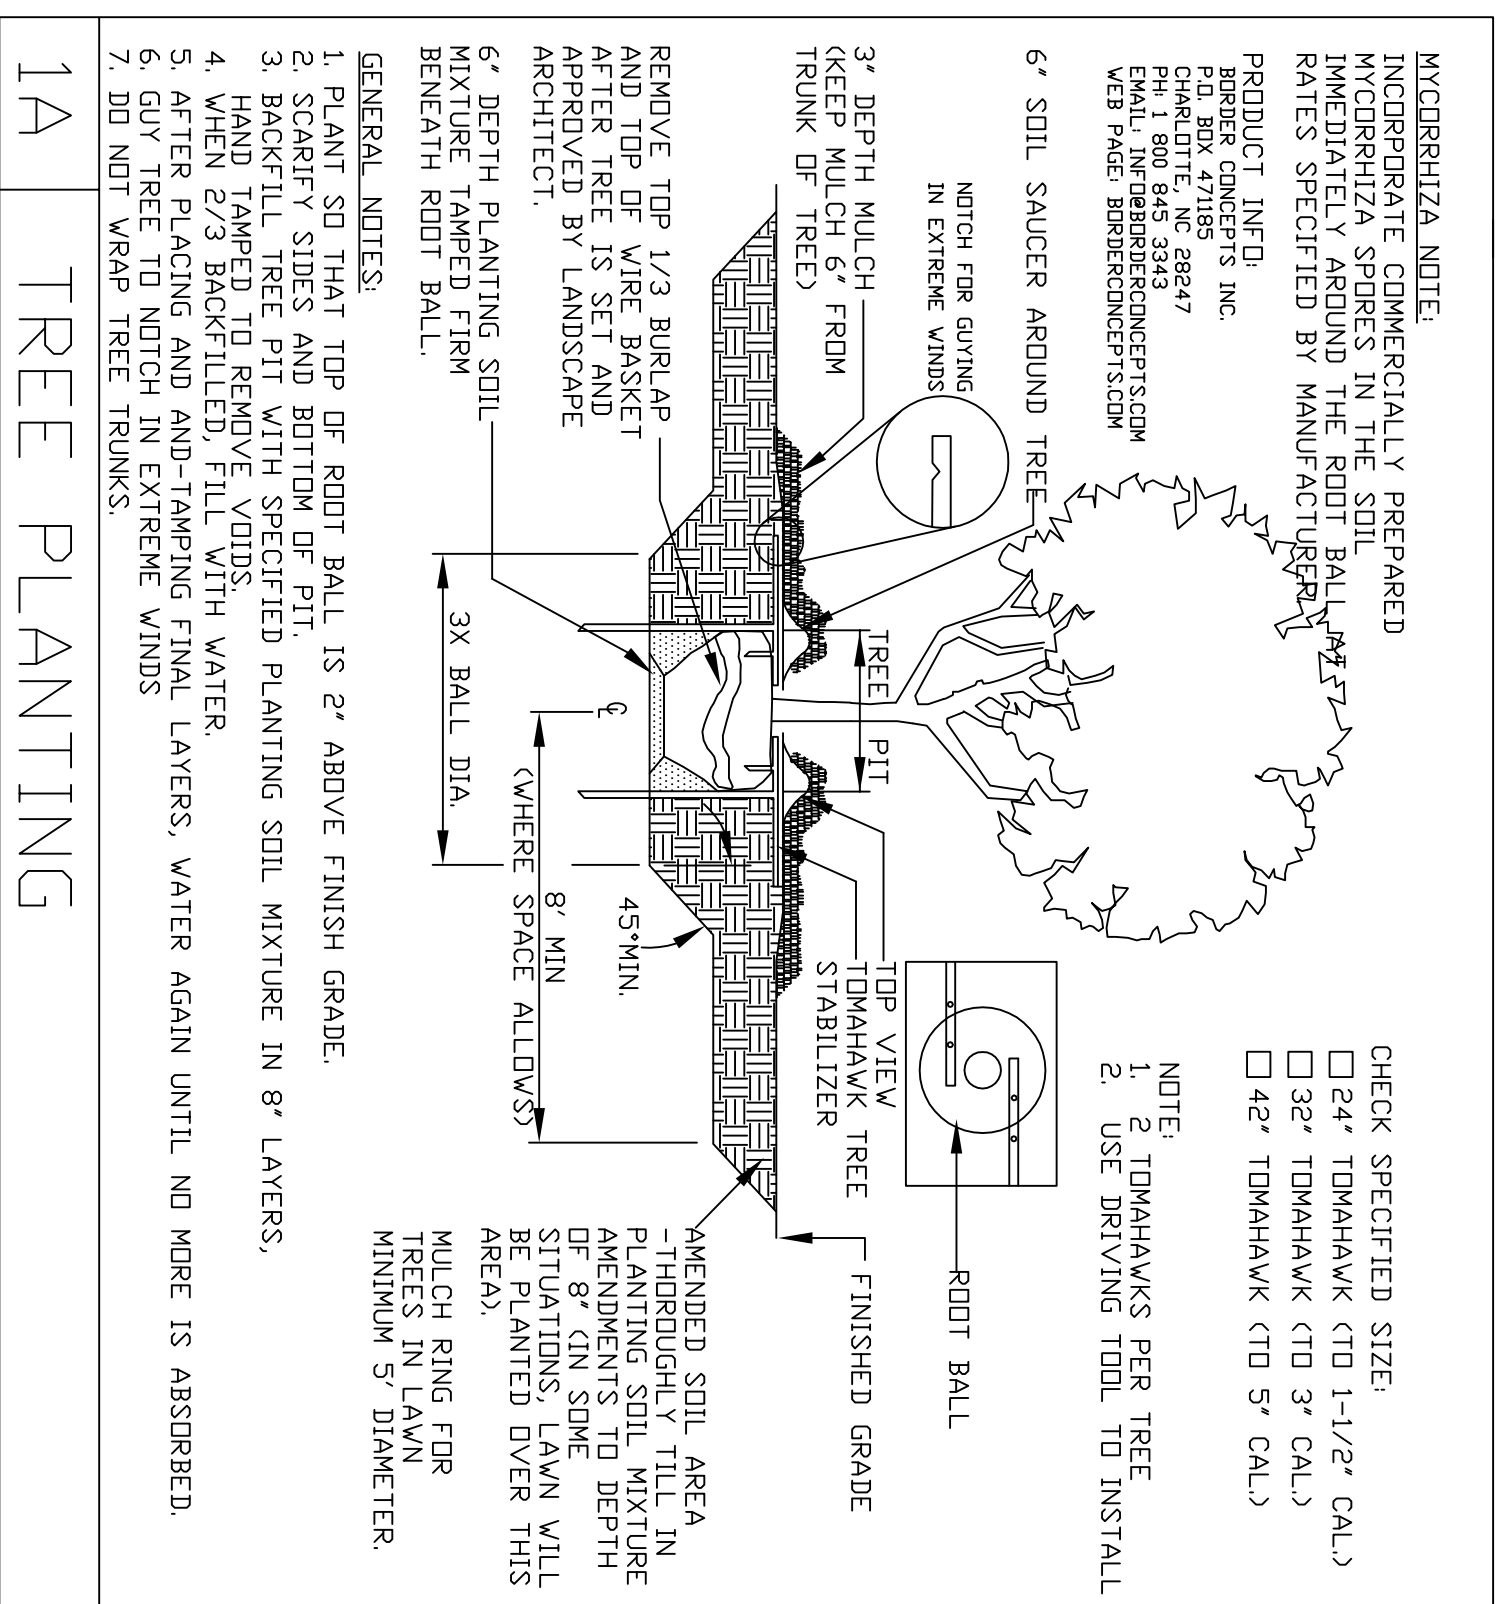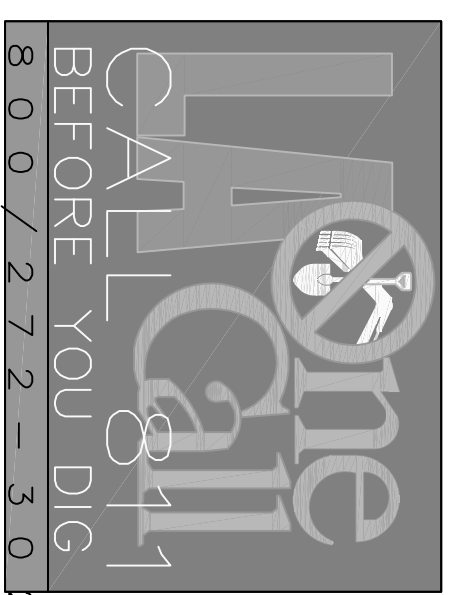

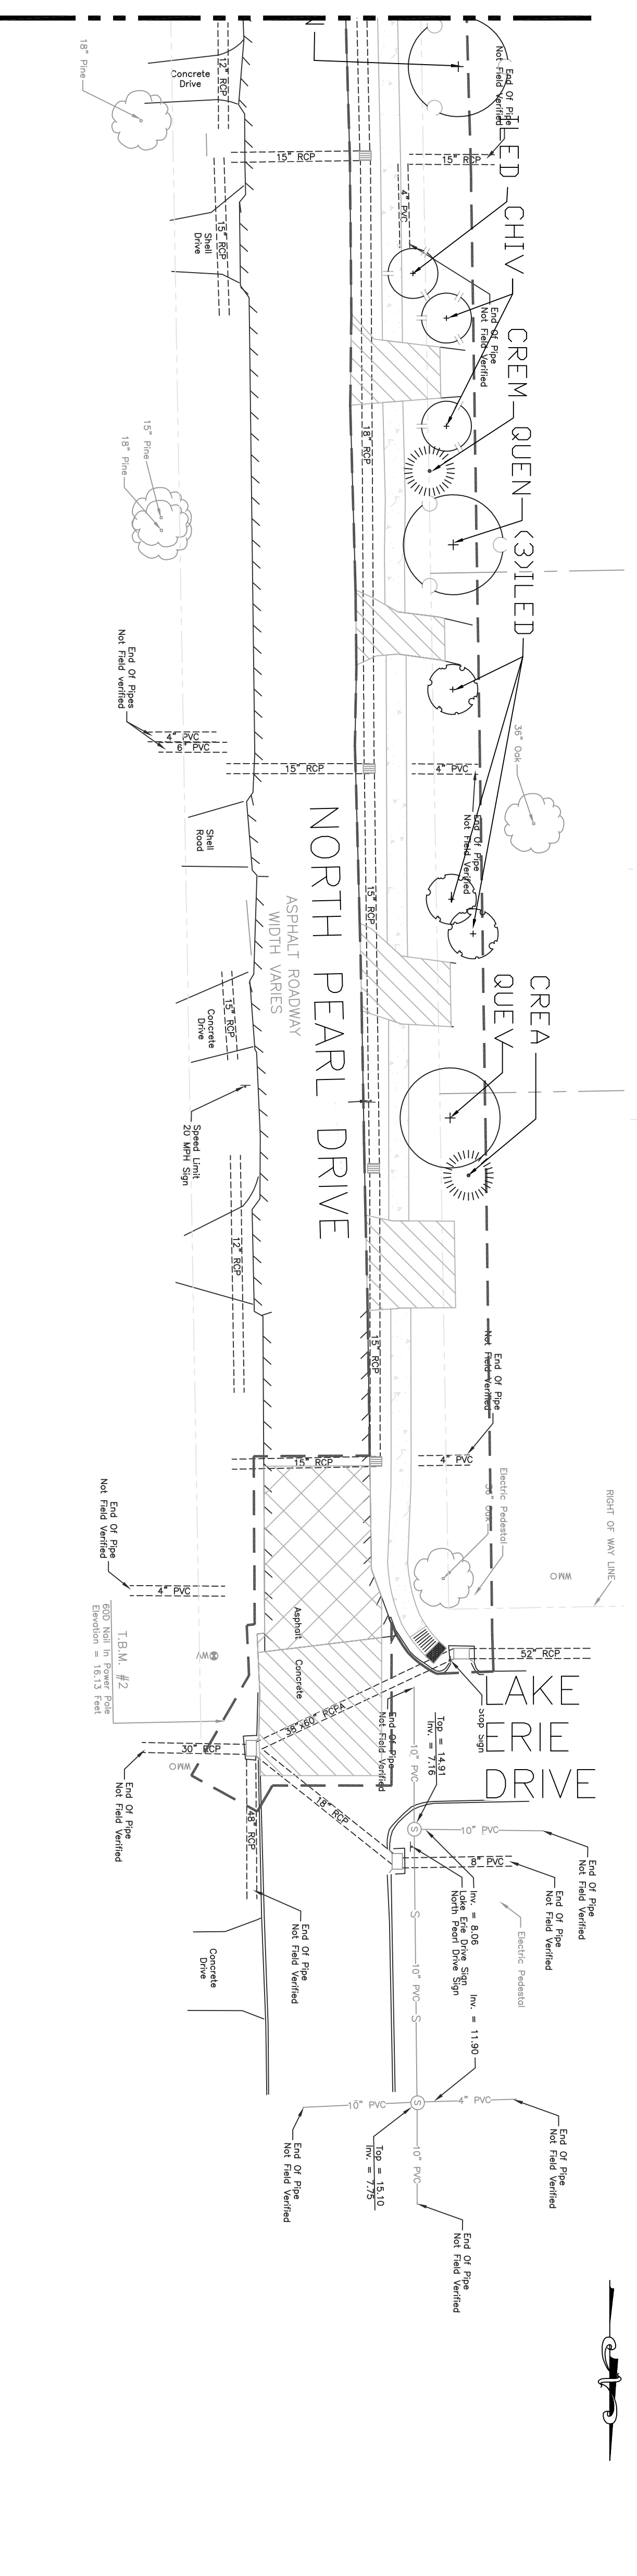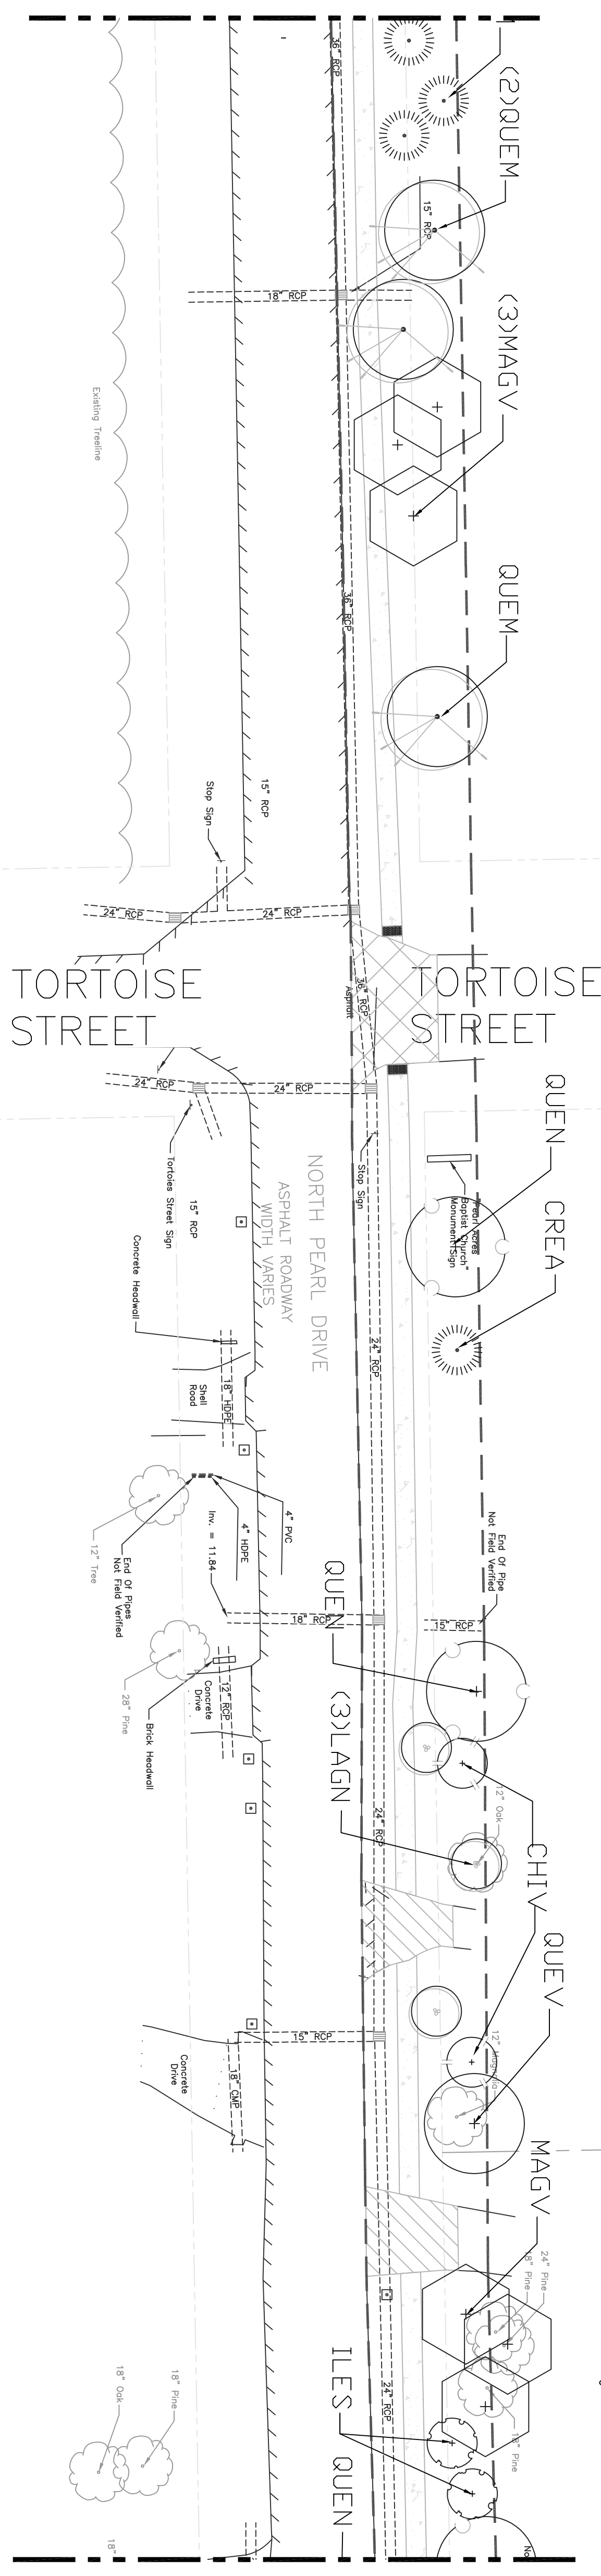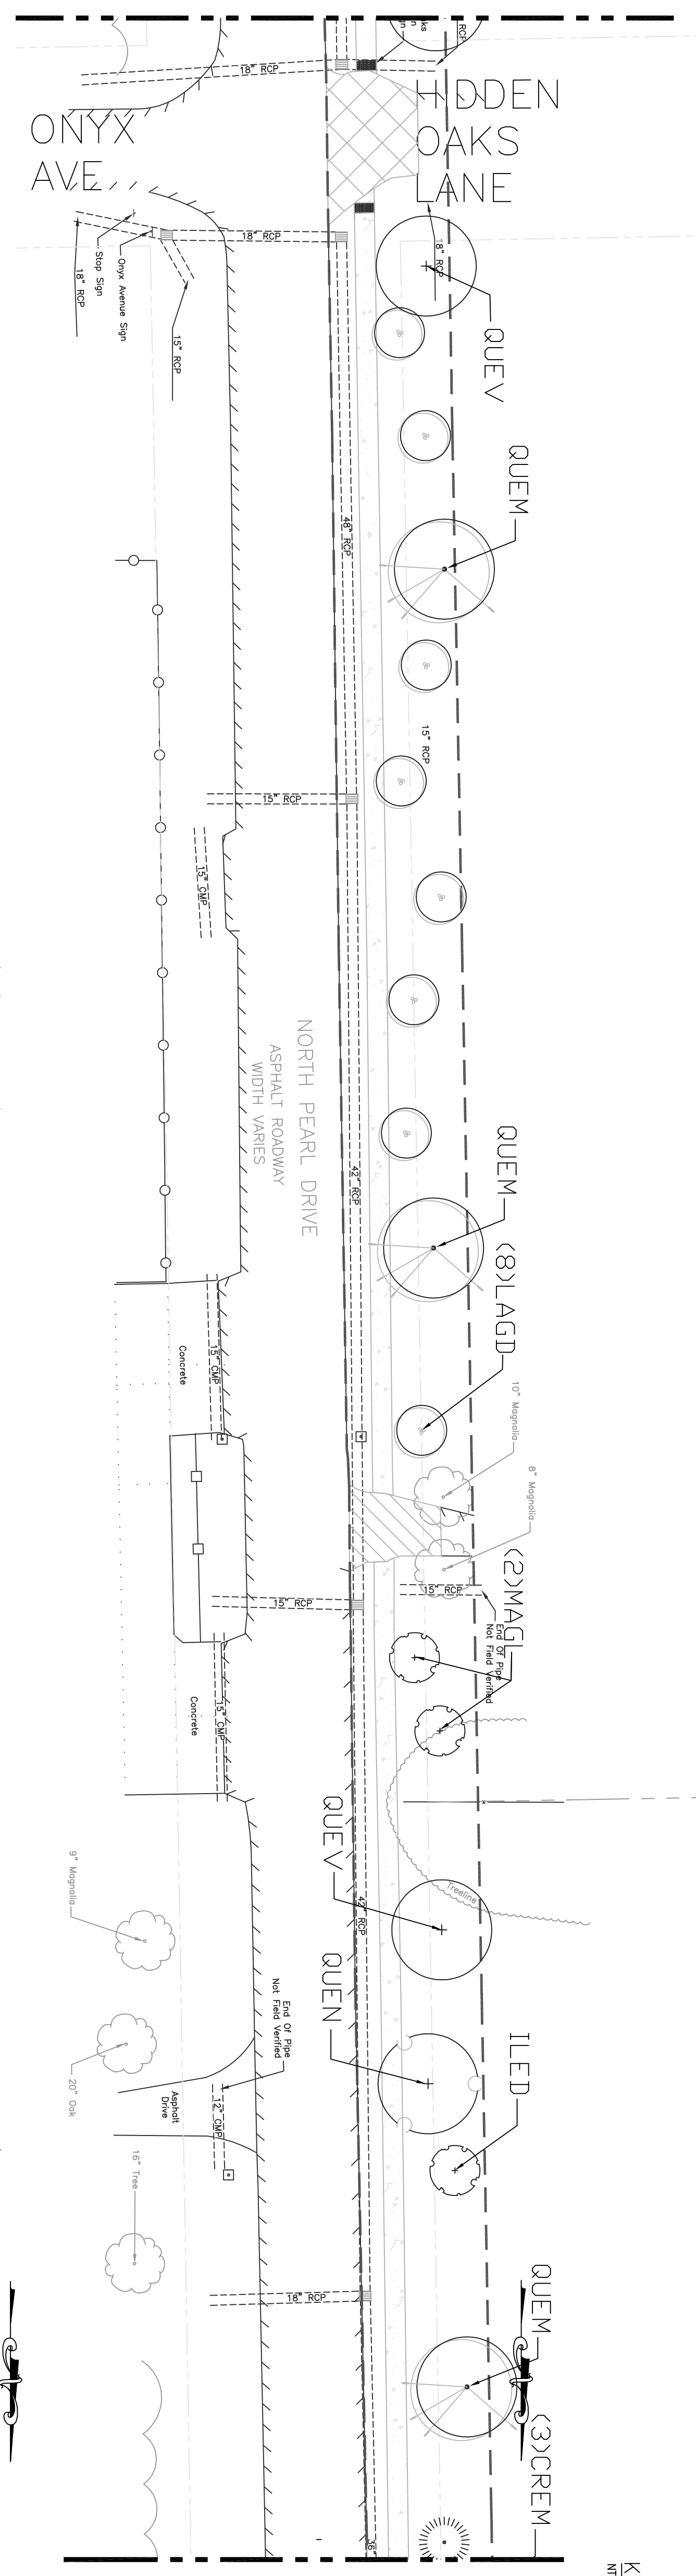

KEY MAP
MS

- FOUND 3/4" G.P.
- ⊗ EXISTING POWER POLE
- ⊗ EXISTING GUY ANCHOR
- ⊗ EXISTING OVERHEAD POWER LINE
- ⊗ EXISTING GAS METER
- ⊗ EXISTING GAS VALVE
- EXISTING GAS LINE
- EXISTING SEWER MANHOLE
- EXISTING GRAVITY SEWER LINE
- ELEVATION OF TOP OF STRUCTURE
- ELEVATION OF BOTTOM OF STRUCTURE
- EXISTING SPOT ELEVATION
- ELEVATION OF TOP OF CURB
- ELEVATION OF FACE OF CURB
- EXISTING SURFACE DRAINAGE
- EXISTING CATCH BASIN/DEP. INLET
- EXISTING REINFORCED CONCRETE PIPE
- EXISTING CORRUGATED METAL PIPE
- EXISTING SEWER FORCE MAIN

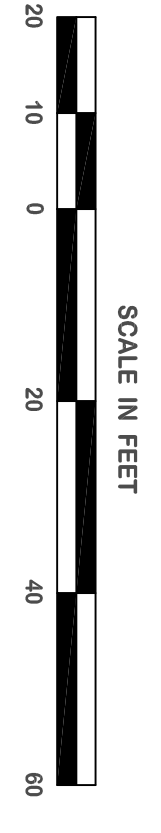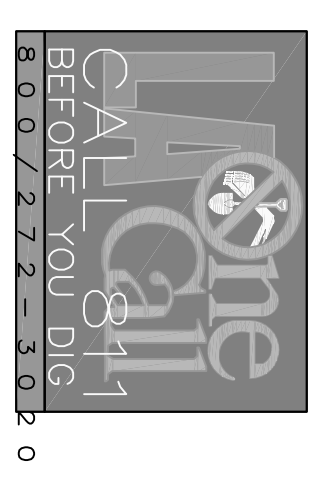

TREE LEGEND

- CANOPY / SHADE TREES**
- QUEV LIVE DAK
- QUEM NUTTALL DAK
- MAGV SWEET BAY MAGNOLIA
- ORNAMENTAL TREES**
- LAGN WATTLE
- MANTCHEZ
- LAGD CREPE MYRTLE
- DIMANTIE
- PASSELY HANDBORN
- CREA
- ILED DECIDUOUS HOLLY
- CHIV GRACEY GREY BEARD
- ILES SAVANNAH HOLLY
- MAGL LITTLE LEAF MAGNOLIA

N. Pearl Dr. Landscaping

Rev. No	Date	Description

St. Tammany Parish
Department of Engineering
P.O. Box 628 Covington, La. 70434
Phone: (985) 898-2552
Fax: (985) 867-5110

Date: October 20, 2018
Notes: Bid Set
Project No.: EN 17-00089
Drawn By: RKC

Sheet
L - 3.0
LANDSCAPE PLAN