



ST. TAMMANY PARISH

PATRICIA P. BRISTER
PARISH PRESIDENT

November 1, 2019

Please find the following addendum to the below mentioned QUOTE.

Addendum No.: 1

Quote#: 19-40-1

Project Name: Quill Ct Drainage

Quote Due Date: Thursday, November 7, 2019


GENERAL INFORMATION:

1. Add the attached Sketch to Attachment A.

ATTACHMENTS:

1. Attachment A Sketch.pdf

End of Addendum #1

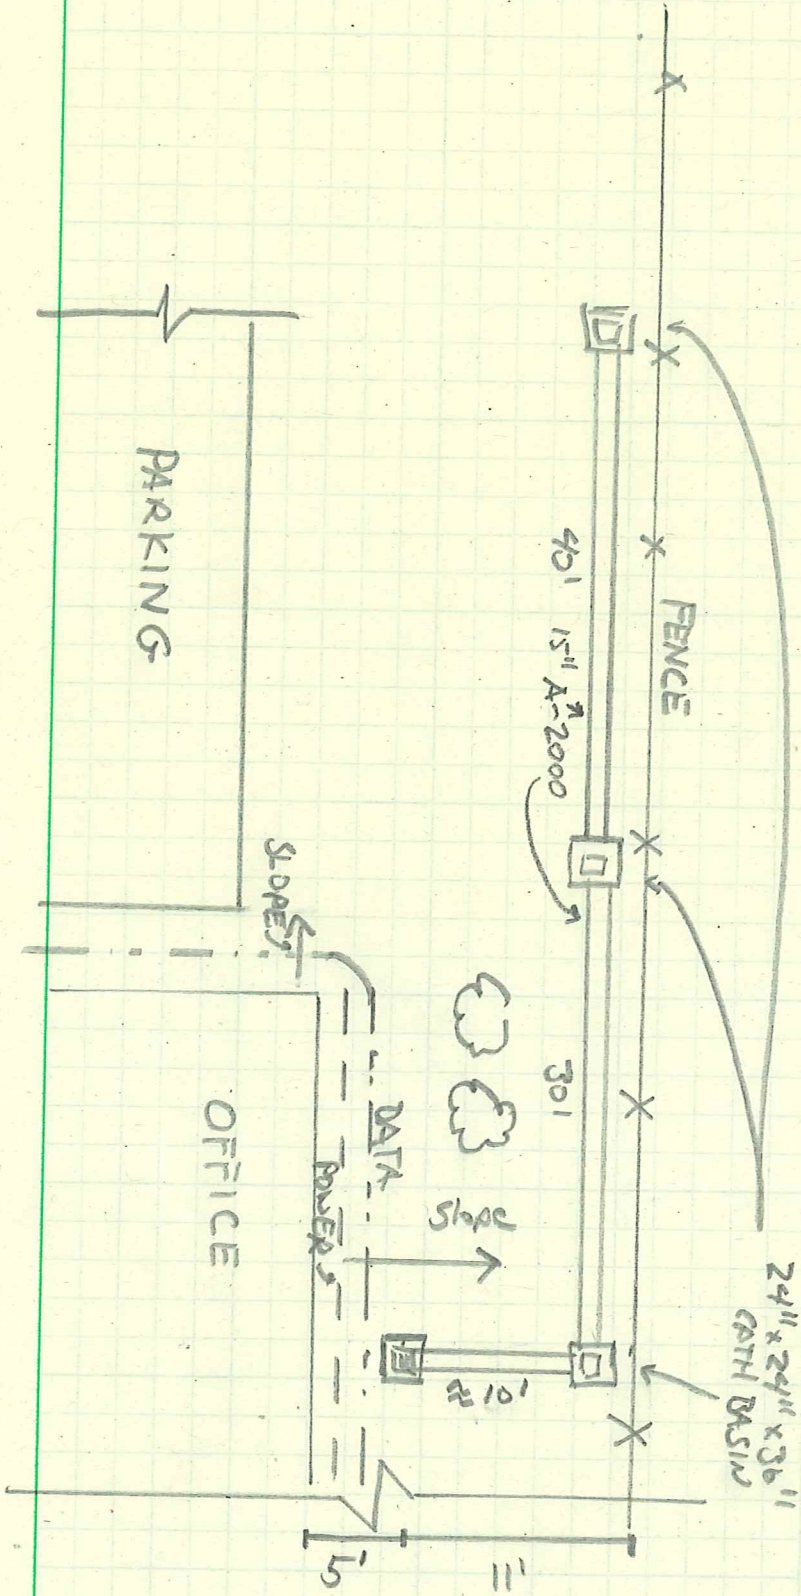

NOT TO SCALE