

ST. TAMMANY PARISH COUNCIL

ORDINANCE

ORDINANCE CALENDAR NO. 3663

ORDINANCE COUNCIL SERIES NO. _____

COUNCIL SPONSOR BAGERT/DAVIS

PROVIDED BY: PLANNING

INTRODUCED BY: _____

SECONDED BY: _____

ON THE _____ DAY OF _____, 2007

An Ordinance amending the official zoning map of St. Tammany Parish, La, to reclassify a certain parcel located on the north side of Viola Street, east of LA Highway 59 and which property comprises a total of 23.66 acres of land more or less, from its present SA (Suburban Agricultural) District to a ID (Institutional) District, Ward 4, District 5. (ZC07-08-051)

Whereas, the Zoning Commission of the Parish of St. Tammany after hearing in accordance with law, Case No. ZC07-08-051, has recommended to the Council of the Parish of St. Tammany, Louisiana, that the zoning classification of the above referenced area be changed from its present SA (Suburban Agricultural) District to a ID (Institutional) District (see Exhibit "A") for complete boundaries.

Whereas, the St. Tammany Parish Council has held its public hearing in accordance with law:

Whereas, the St. Tammany Parish Council has found it necessary for the purpose of protecting the public health, safety and general welfare, to designate the above described property as ID (Institutional) District.

THE PARISH OF ST. TAMMANY HEREBY ORDAINS, in regular session convened that:

SECTION I: The zoning classification of the above described property is hereby changed from its present SA (Suburban Agricultural) District to a ID (Institutional) District.

SECTION II: The official zoning map of the Parish of St. Tammany shall be and is hereby amended to incorporate the zoning reclassification specified in Section I hereof.

REPEAL: All Ordinances or parts of Ordinances in conflict herewith are hereby repealed.

SEVERABILITY: If any provision of this Ordinance shall be held to be invalid, such invalidity shall not affect other provisions herein which can be given effect without the invalid provision and to this end the provisions of this Ordinance are hereby declared to be severable.

EFFECTIVE DATE: This Ordinance shall become effective fifteen (15) days after adoption.

MOVED FOR ADOPTION BY: _____, SECONDED BY: _____

WHEREUPON THIS ORDINANCE WAS SUBMITTED TO A VOTE AND RESULTED IN THE FOLLOWING:

YEAS:

NAYS:

ABSTAIN:

ABSENT:

EXHIBIT A

ZC07-08-051

ALL THAT CERTAIN PIECE OR PARCEL OF LAND, and its component parts, together with all buildings and improvements thereon; also, all rights, ways, means, privileges, servitudes, prescriptions, advantages and appurtenances thereunto belonging or in anywise appertaining thereto, situated in Section 1, Township 8 South, Range 11 East, Saint Tammany Parish, Louisiana and more fully described as follows.


From the section corner common to Section 1, Township 8 South, Range 11 East, Section 36, Township 7 South, Range 11 East, Section 31, Township 7 South, Range 12 East, and Section 6, Township 8 South, Range 12 East, go (A,R3) South 00 degrees 10 minutes 00 seconds West (A,R1) 1325.42 feet, (R2) S.00 degrees 17 minutes 14 seconds East 1325.91 feet along the west right of way line of Ceres Street to a 1" iron pipe (the southeast corner of the N.E. 1/4 of the N.E. 1/4 of said Section 1) on the south side of Viola Street; thence along said south side of Viola Street (A) South 89 degrees 58 minutes 12 seconds West 472.35 feet (R2) South 89 degrees 36 minutes 32 seconds West to a 1/2" iron rod (set) and the POINT OF BEGINNING.

From the POINT OF BEGINNING go (A) South 89 degrees 58 minutes 12 seconds West 821.78 feet to a 5/8" iron rod found (R2) S.89°36'32"W (R3) S.89°57'00"W; Thence (A) North 00 degrees 00 minutes 18 seconds East 660.06 feet to a 1/2" iron rod (R2) N.00°26'24"W. 660.00 feet; Thence (A) South 89 degrees 59 minutes 04 seconds West 823.67 feet to an 1/4" iron rod found; (R2) S.89°32'36"W. 823.70 ft. (R3) S.89°57'00"W; Thence (A) South 00 degrees 00 minutes 46 seconds West 640.00 feet to a spike found in the asphalt surface of Viola Street. (R2) S.00°26'24"E. 640.00 ft. (R3) S.00°08'00"E. 640.00 ft.; Thence (A) South 89 degrees 59 minutes 51 seconds West 453.24 feet to a spike found in the asphalt surface of Viola Street. (R2) S.89°32'36"W. 453.25 ft. (R3) S.89°57'00"W; Thence (A) North 24 degrees 34 minutes 49 seconds East 879.82 feet to a spike found in a cleared dirt road. (R2) N.24°08'06"E. 880.02 ft.; Thence (A) North 89 degrees 42 minutes 14 seconds East 1735.19 feet along said dirt road to a 1/2" iron rod. (R2) N.89°19'10"E. (R3) N.89°45'00"E; Thence South 00 degrees 10 minutes 00 seconds West 828.44 feet to the Point of Beginning.

Containing 23.66 acres of land more or less, lying and situated in Section 1, Township 8 South, Range 11 East, Saint Tammany Parish, Louisiana, all as more fully shown on survey of J. V. Burkes & Associates, Inc., dated August 25, 2006, a copy of which is attached hereto and made part hereof.



3663

CASE NO.: ZC07-08-051
PETITIONER: Cameron Titpon
OWNER: St. Tammany Parish School Board
REQUESTED CHANGE: From SA (Suburban Agricultural) District to ID (Institutional) District
LOCATION: Parcel located on the north side of Viola Street, east of LA Highway 59; S1, T8S, R11E; Ward 4, District 5
SIZE: 23.66 acres

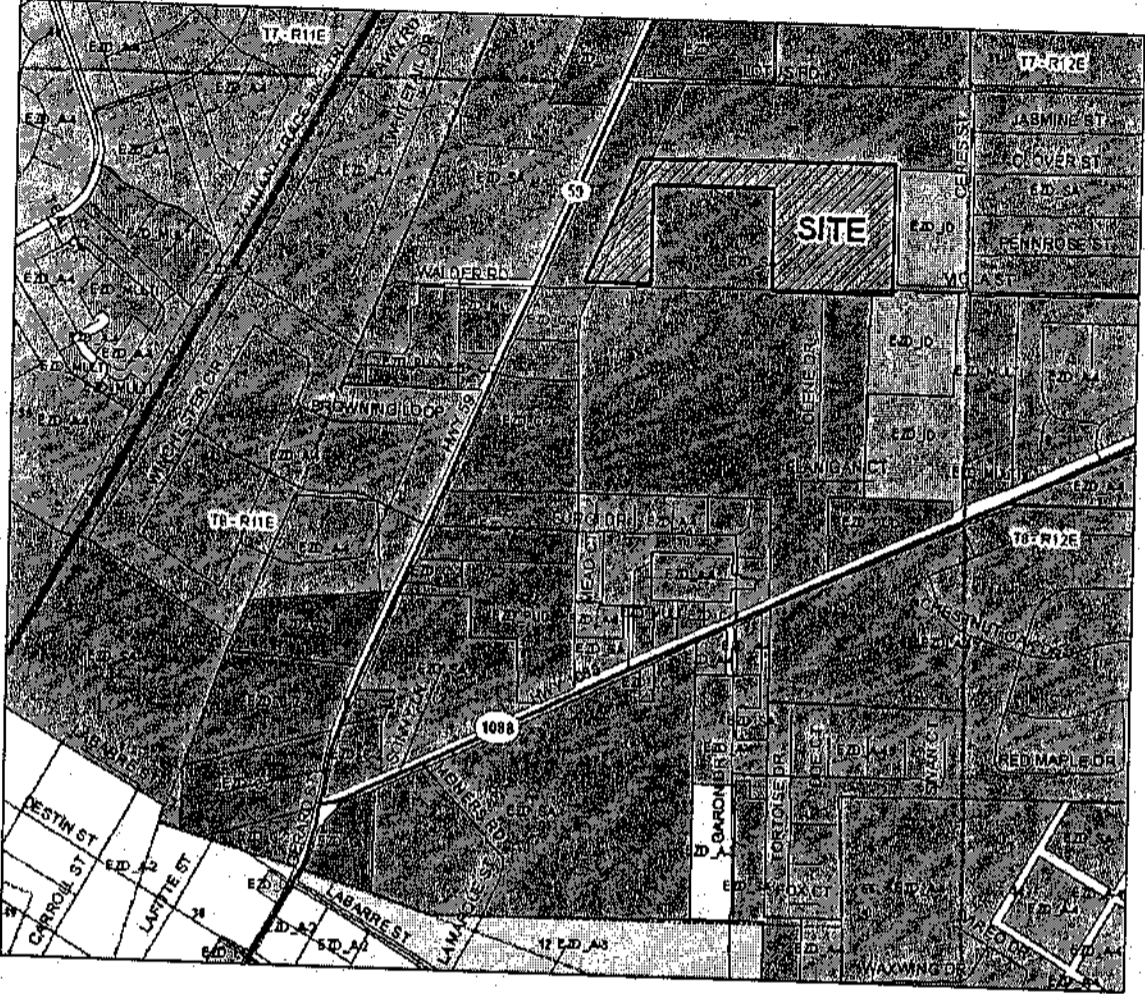


GENERAL NOTES


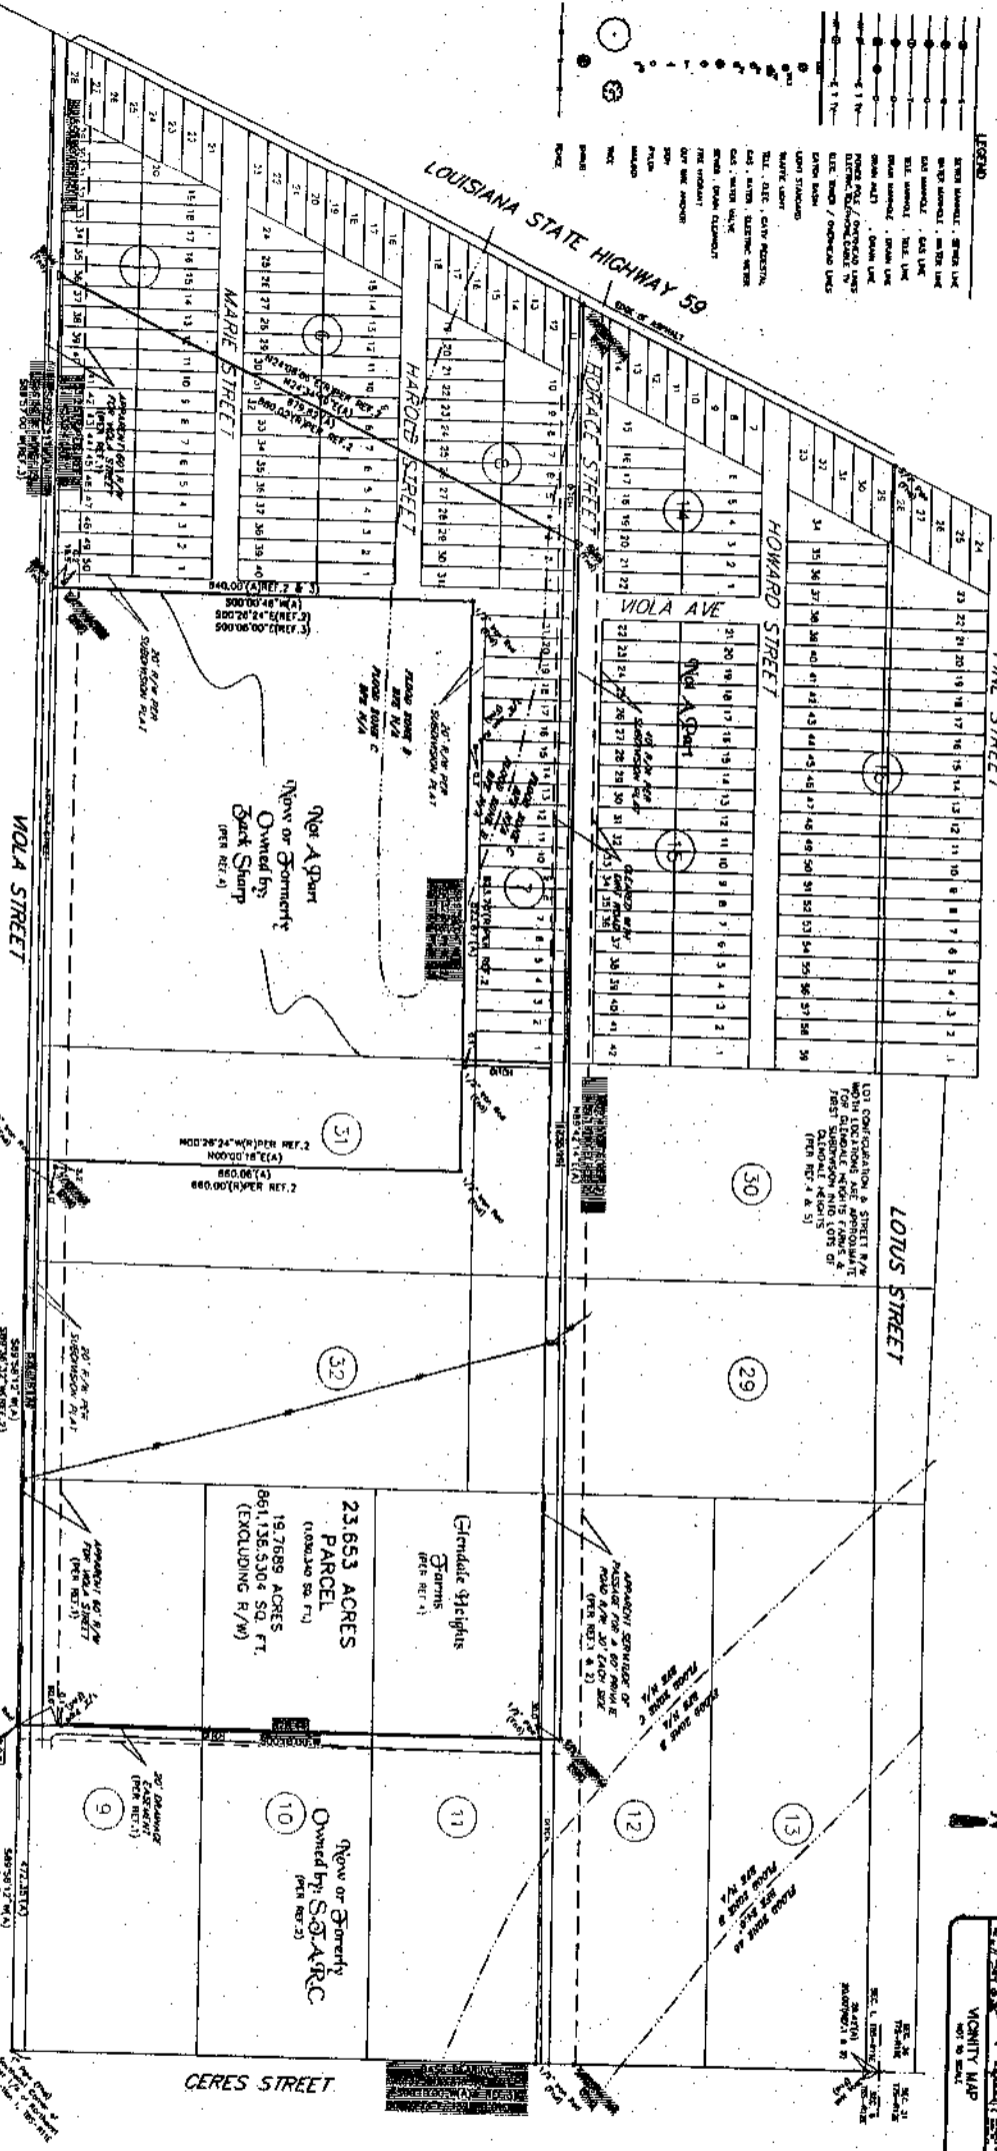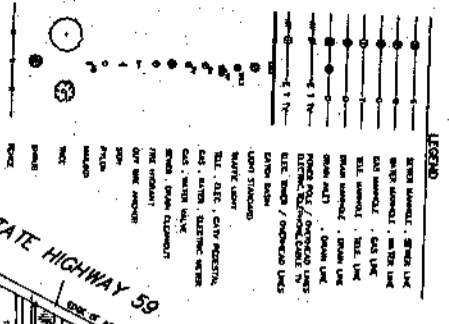


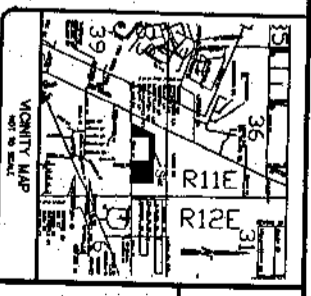



SURVEY OF 23.653 ACRES PARCEL OF LAND SECTION 1, T8S-R11E ST. TAMMANY PARISH LOUISIANA	



ST. TAMMANY PARISH SCHOOL BOARD